


TOTAL DECK AREA 1,240 SF	
AREA FLOOR DECK 270 SF	
AREA COVER DECK 970 SF	
TOTAL AREA 2059 SF	
AREA SECOND FLOOR 377 SF.	
AREA FIRST FLOOR 1,682 SF.	

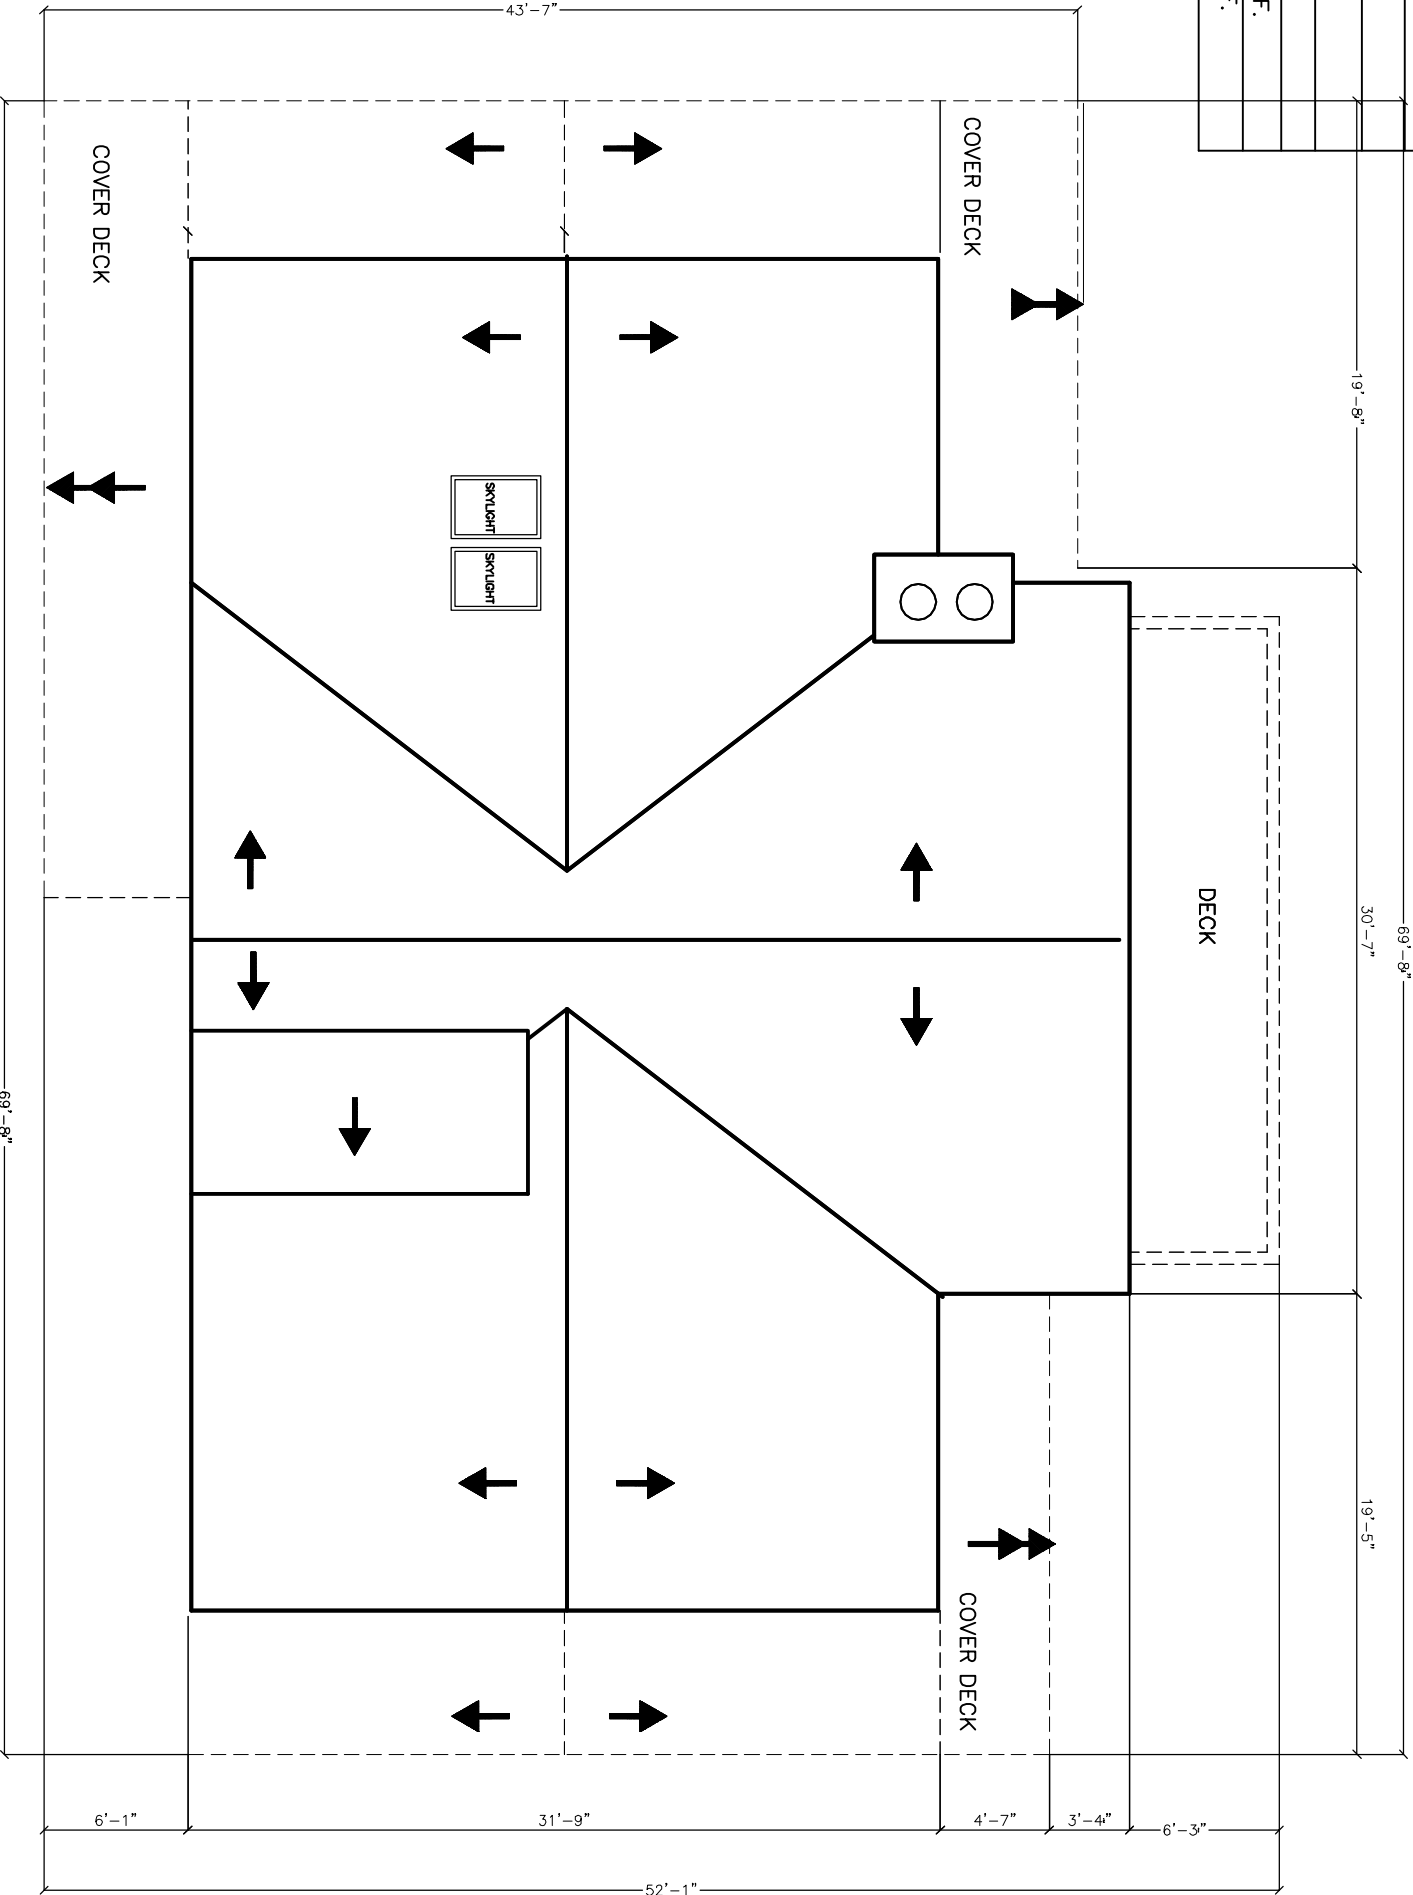

ROOF PLAN

A10

CREST VIEW RIDGE ESTATES

LOT 1

DATE : 6/16/2008

Escale 1:100

Design:

Manuel F . Ruiz



mexstone@hotmail.com

M.R.V. 2. INC.

www.MRV2Inc.com

mexstoneinc@skybest.com

mexstone@hotmail.com

161 Cross Ridge Farm TEL (828)279-7905

Rd.Post Office Box 249 FAX (828)279-7906

Vilas, NC. 28692 MOBIL (828)266-3154



