


REAR ELEVATION

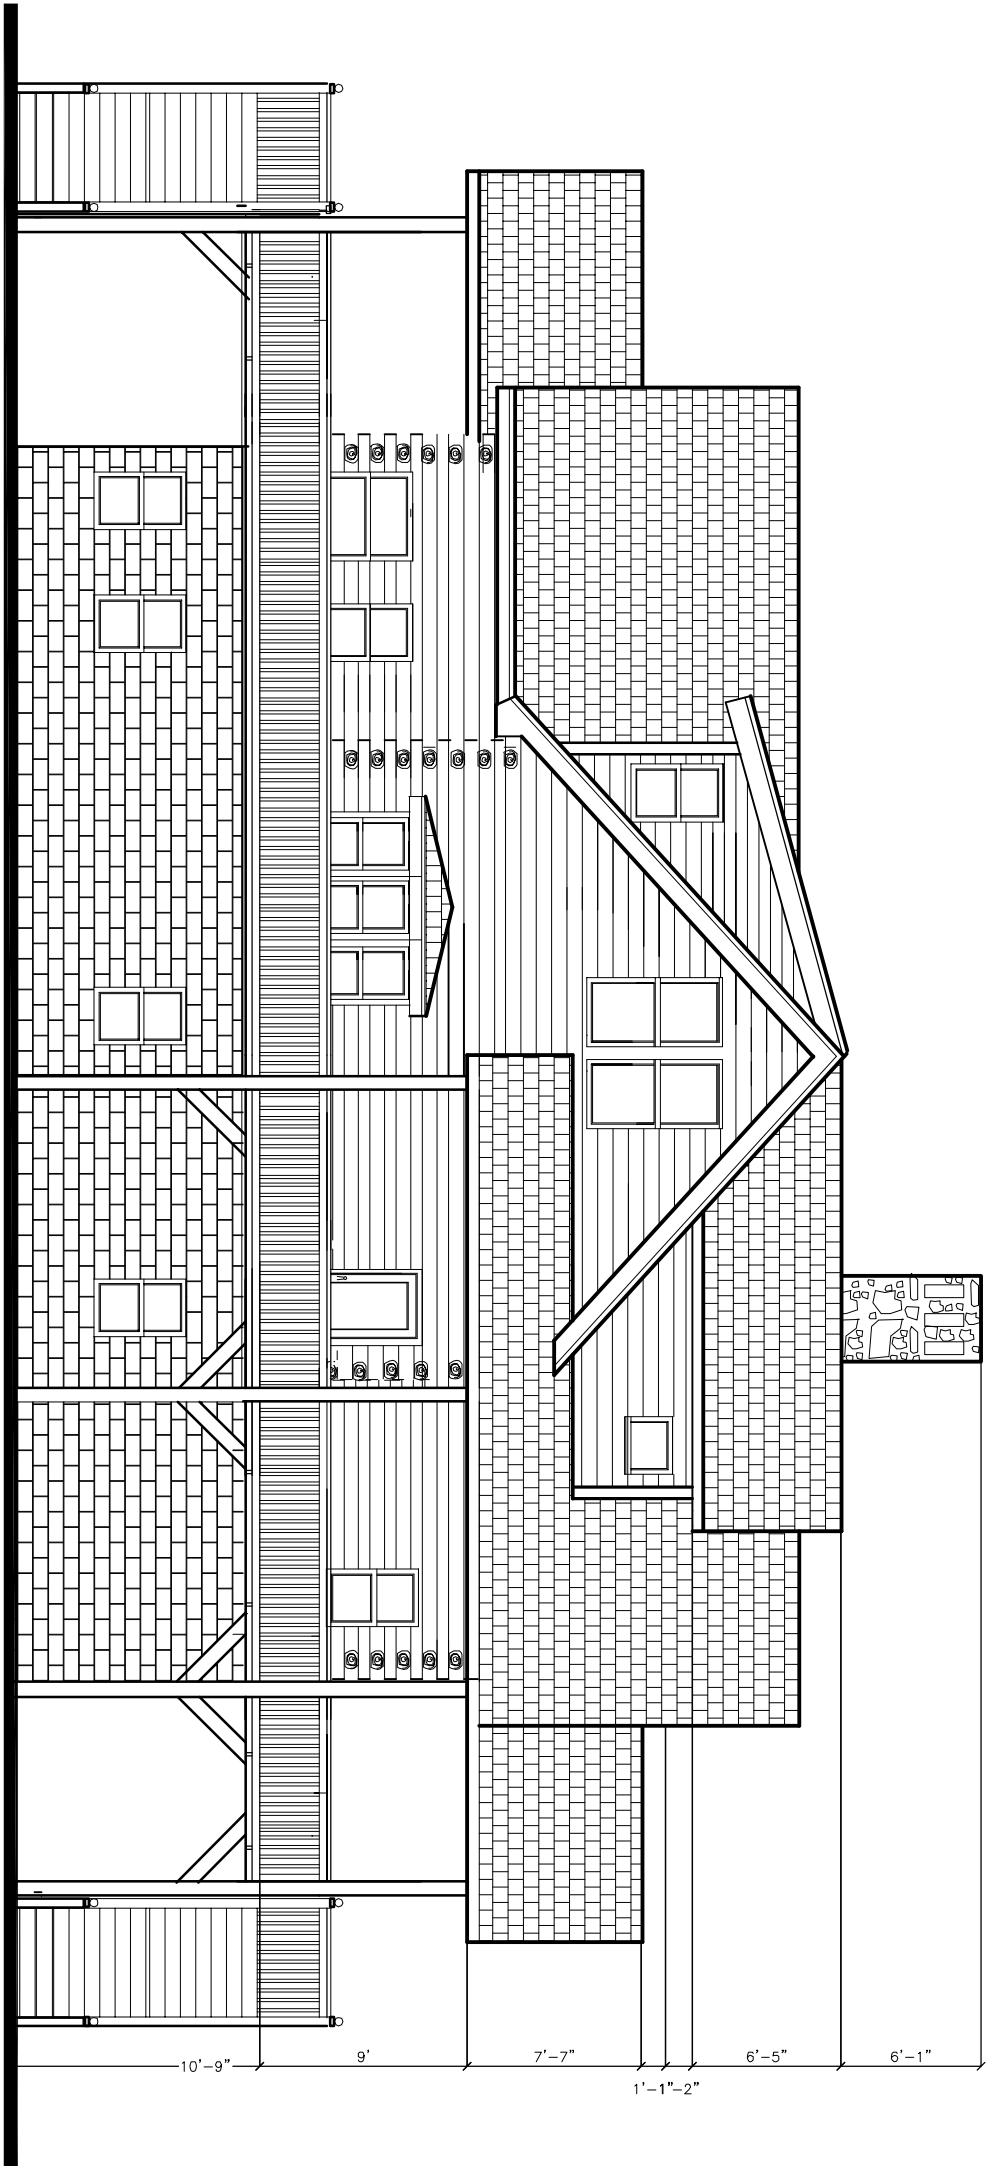

A
3

LINVILLE CREEK CROSSING
LOT 6

DATE : 8/15/2007
Escale 1:100
Design:
Manuel F . Ruiz

mexstone@hotmail.com

M.R.V. 2. INC.
www.MRV2Inc.com
mexstoneinc@skybest.com
mexstone@hotmail.com
161 Cross Ridge Farm TEL (828)279-7905
Rd.Post Office Box 249 FAX (828)279-7906
Vilas, NC. 28692 MOBIL (828)266-3154

