


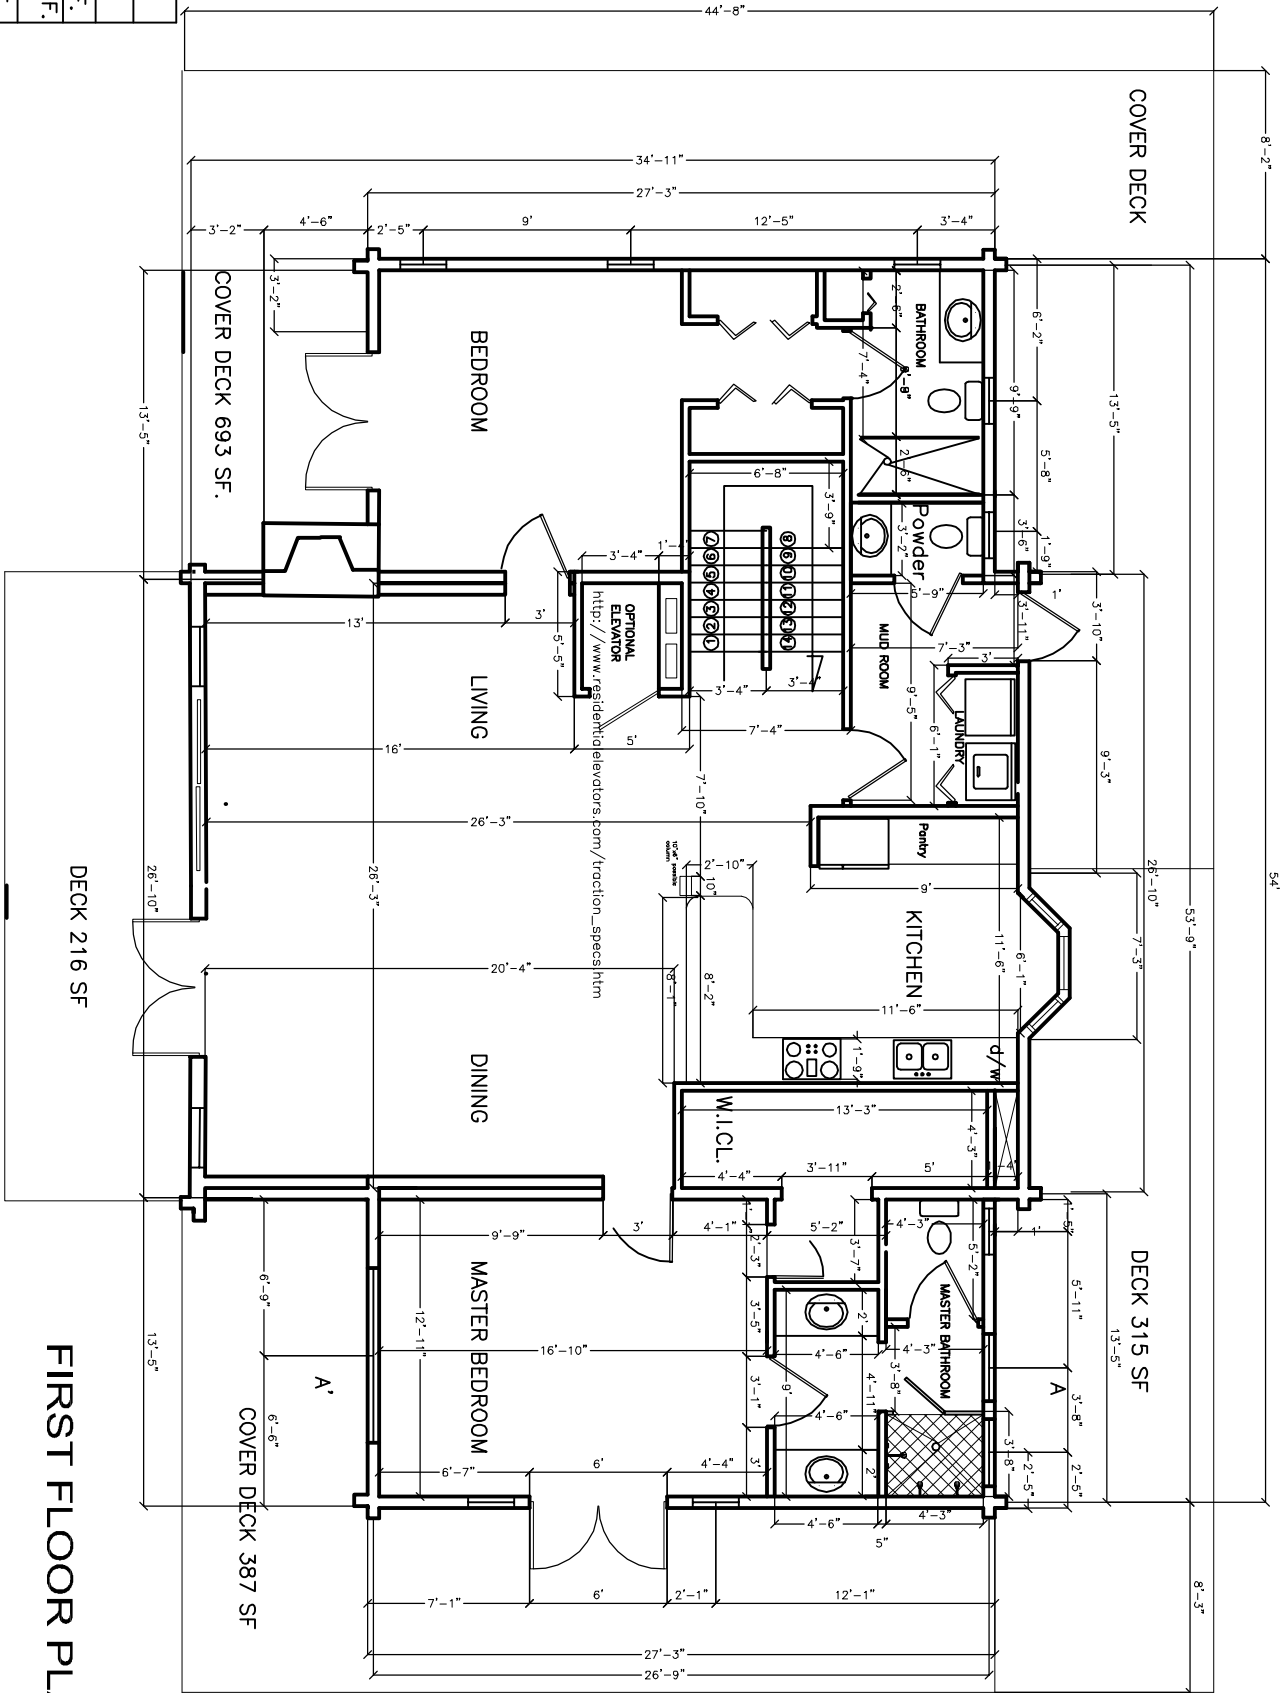

FIRST FLOOR PLAN

AREA FIRST FLOOR 1,632 SF.
AREA SECOND FLOOR 431 SF.
AREA HEATED BASEMENT 732 SF.
AREA GARAGE BASEMENT 625 SF.
AREA GAMES BASEMENT 275 SF.
AREA COVER DECK 1,080 SF
AREA FLOOR DECK 531 SF
TOTAL DECK AREA 1,611 SF

AREA FIRST AND SECOND FLOOR WITH OUT BASEMENT 2,063 SF.

AREA BASEMENT W/O GAME ROOM 2,795. SF.

TOTAL AREA INCLUDING GAME ROOM 3,611SF.

A
6

LINVILLE CREEK CROSSING
LOT 6

DATE : 8/15/2007
Escale 1:100
Design:
Manuel F : Ruiz
mexstone@hotmail.com



M.R.V. 2. INC.
www.MRV2Inc.com
mexstoneinc@skybest.com
mexstone@hotmail.com
161 Cross Ridge Farm TEL (828)279-7905
Rd.Post Office Box 249 FAX (828)279-7906
Vilas, NC. 28692 MOBIL (828)266-3154

