


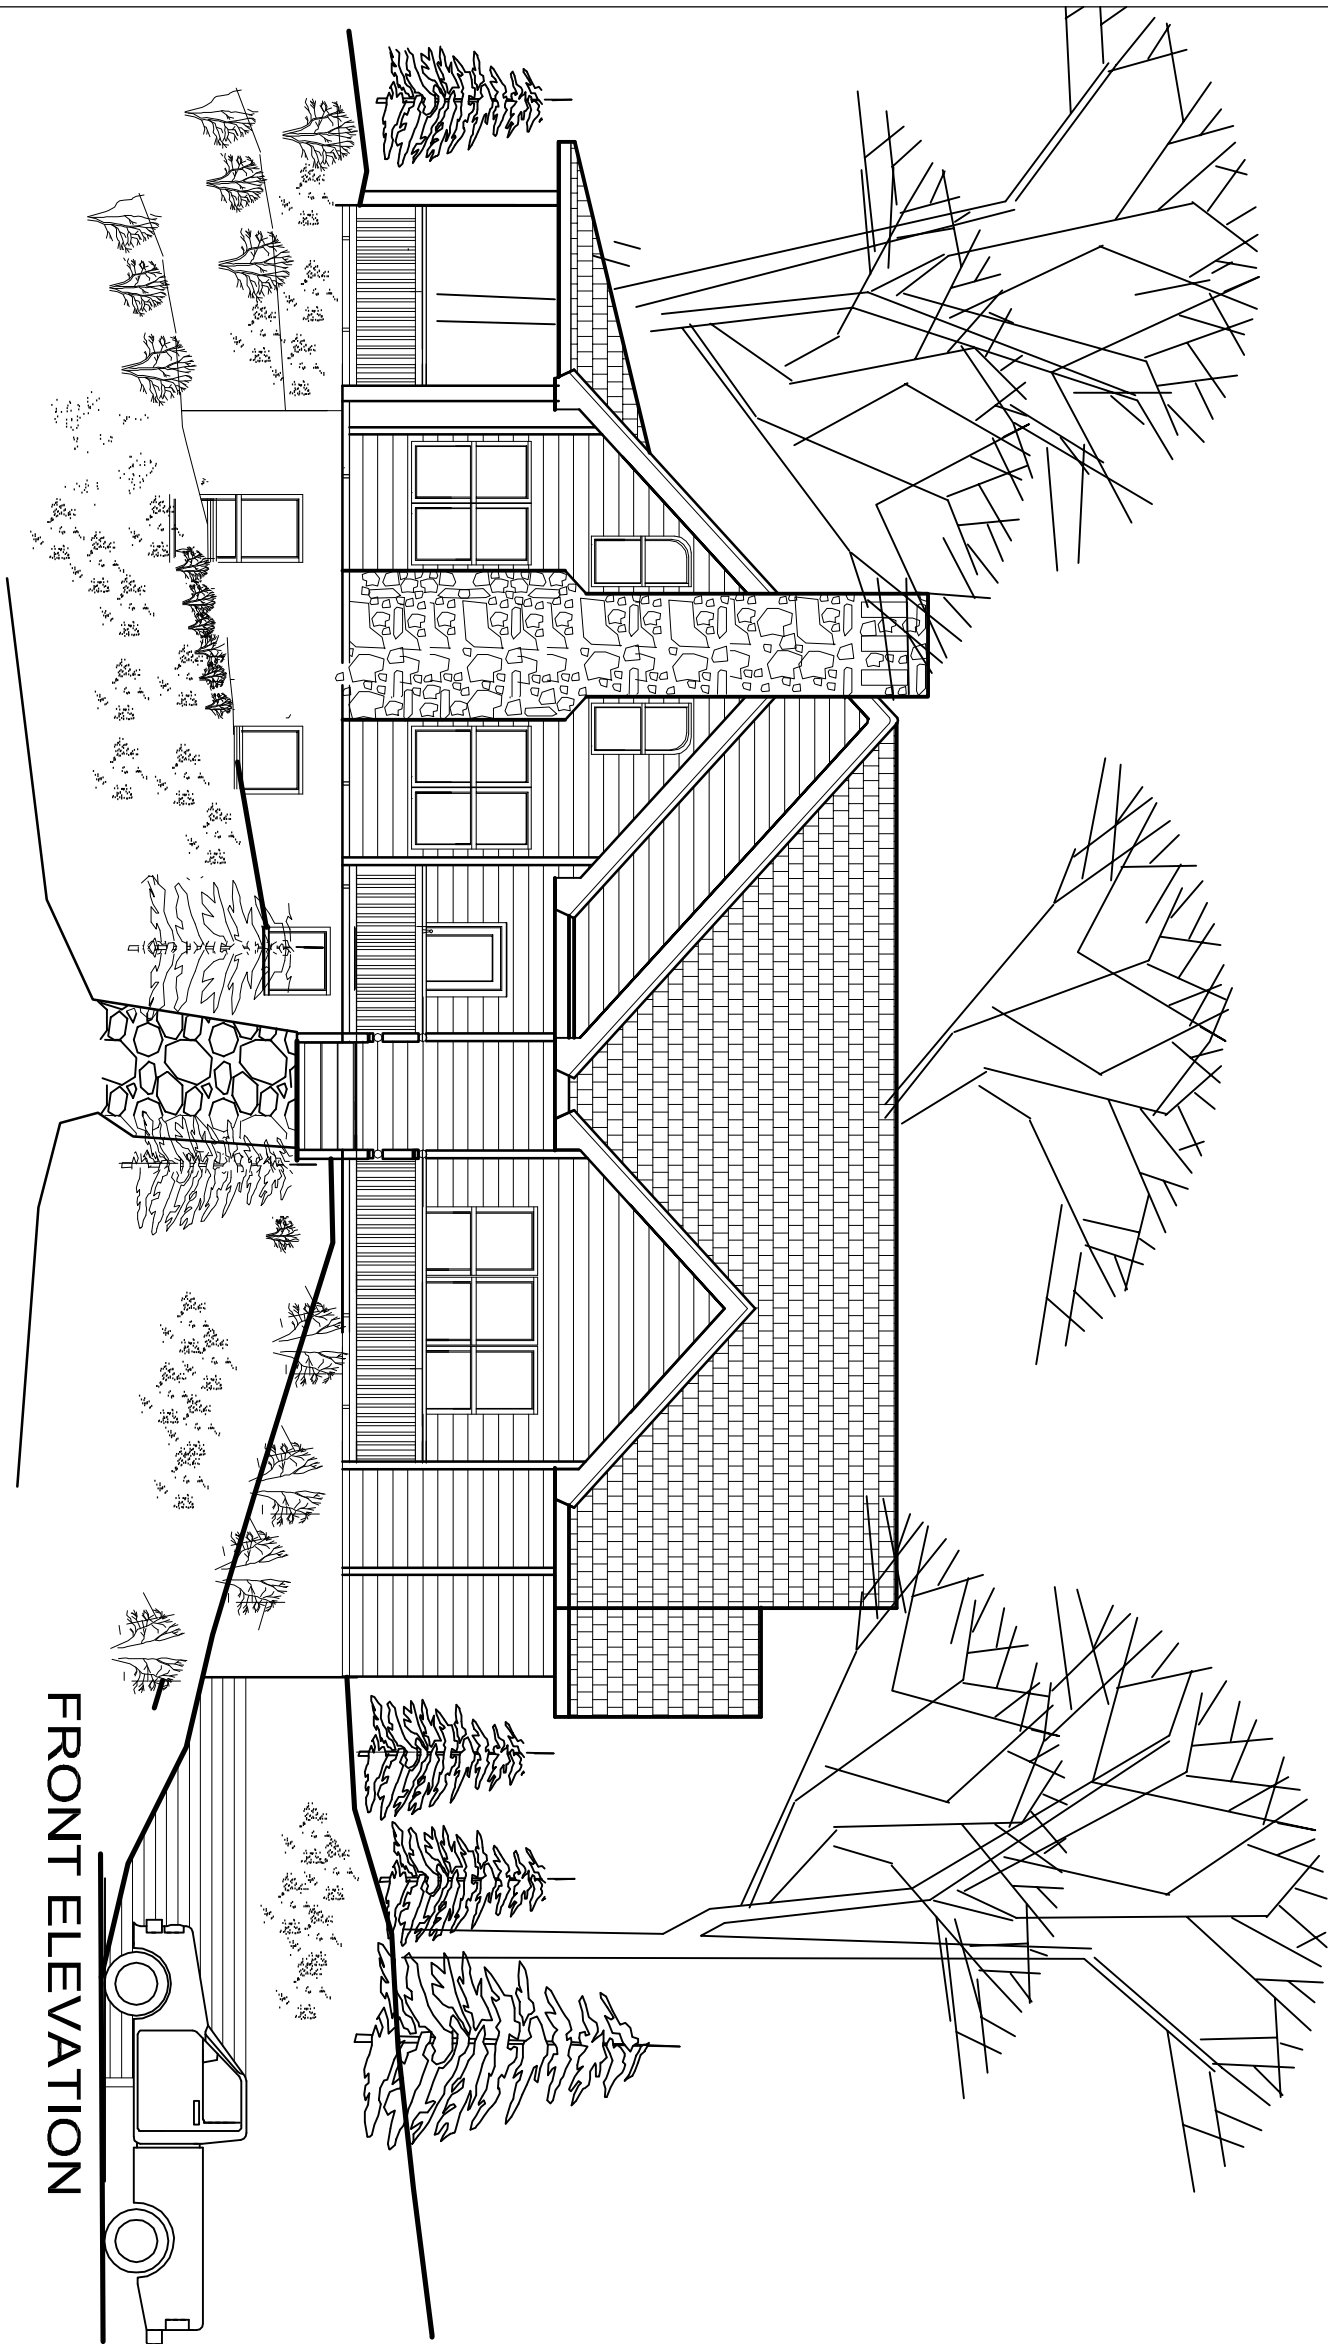

FRONT ELEVATION

A  
2

# LINVILLE CREECK CROSSING MODEL HIGHLAND 2

DATE : 11/15/2007  
Escale : 1:100  
Design:  
Manuel F. Ruiz  
  
mexstone@hotmail.com

M.R.V. 2. INC.  
www.MRV2Inc.com  
mexstoneinc@skybest.com  
mexstone@hotmail.com  
161 Cross Ridge Farm TEL (828)279-7905  
Rd.Post Office Box 249 FAX (828)279-7906  
Vilas, NC. 28692 MOBIL (828)266-3154

