


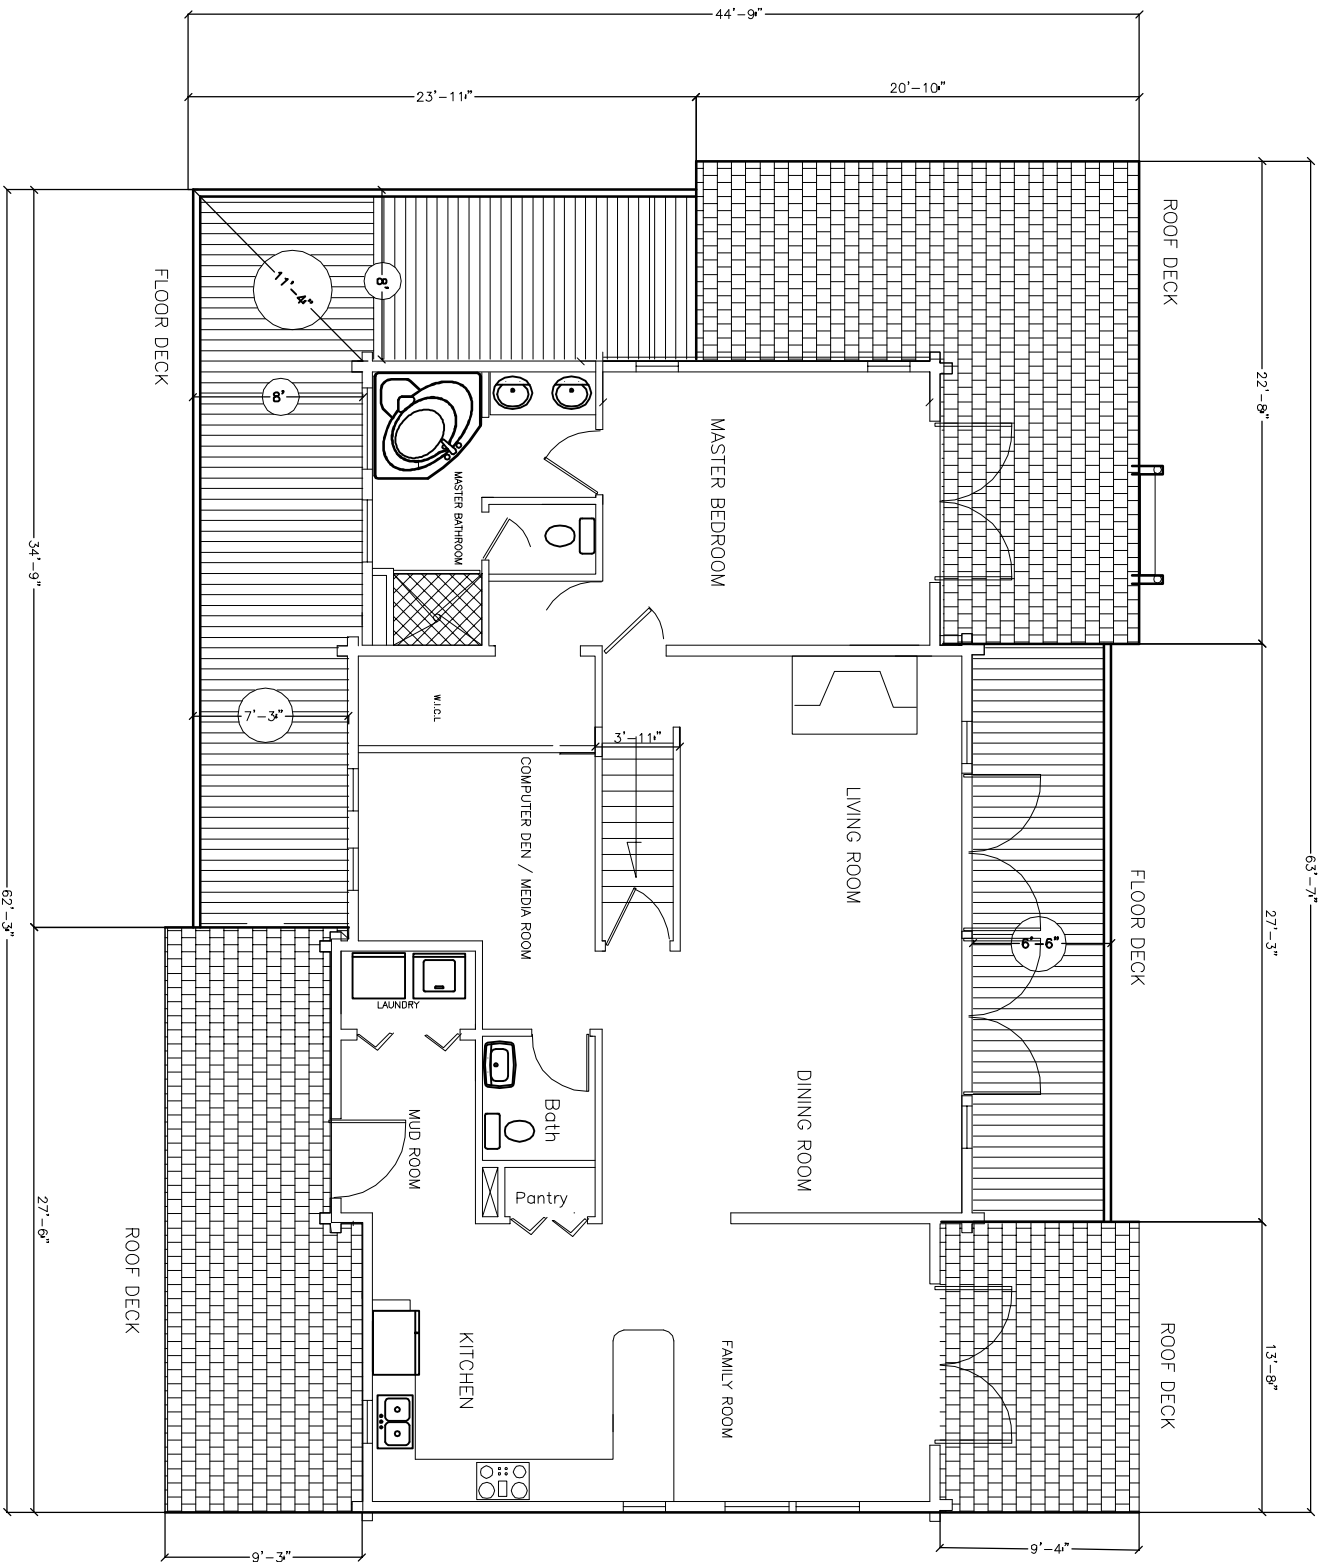

DECK ROOF PLAN 1,104 SF.

A10

LINVILLE CREEK CROSSING LOT 12

DATE: 8/2/2007

SCALE: AutoCad Drawings

AutoCad Drawings

AutoCad Drawings

AutoCad Drawings

AutoCad Drawings

AutoCad Drawings

SCALE

REVISIONS:

REVISIONS:

REVISIONS:

REVISIONS:

REVISIONS:

REVISIONS:

REVISIONS:

MRV II INC.

MANUEL.RUIZ@SKYBEST.COM

123 Bryan Combs Rd.

Sugar Grove, NC.

28679

TEL (828)297-5806

FAX (828)279-7806

CEL (828)773-1431

