


SECOND FLOOR AREA 979 SF.

SECOND FLOOR PLAN

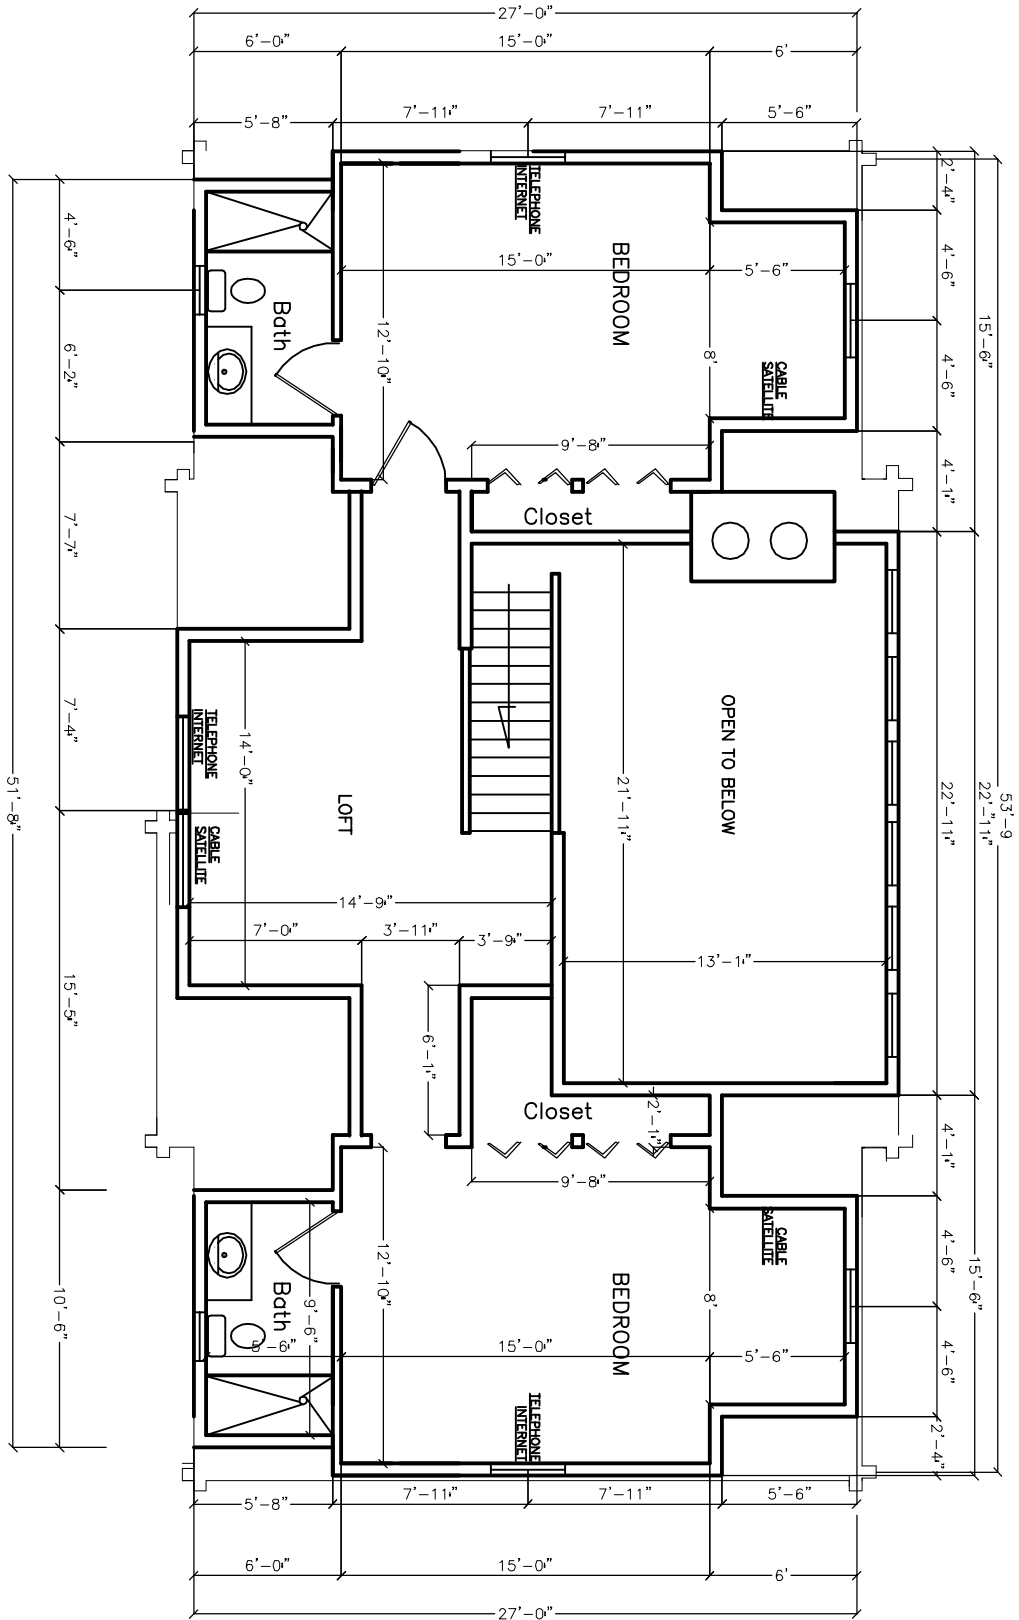

A
7

LINVILLE CREEK CROSSING
LOT 12

DATE: 4/26/07
SCALE: AutoCad Drawing:
manuelruiz@skybest.com

SCALE

REVISIONS:

MRV II INC.
MANUEL RUIZ@SKYBEST.COM

123 Bryan Camber Rd. TEL (828)297-5806
Sugar Grove, NC. FAX (828)279-7906
28179 CEL (828)773-1431

