


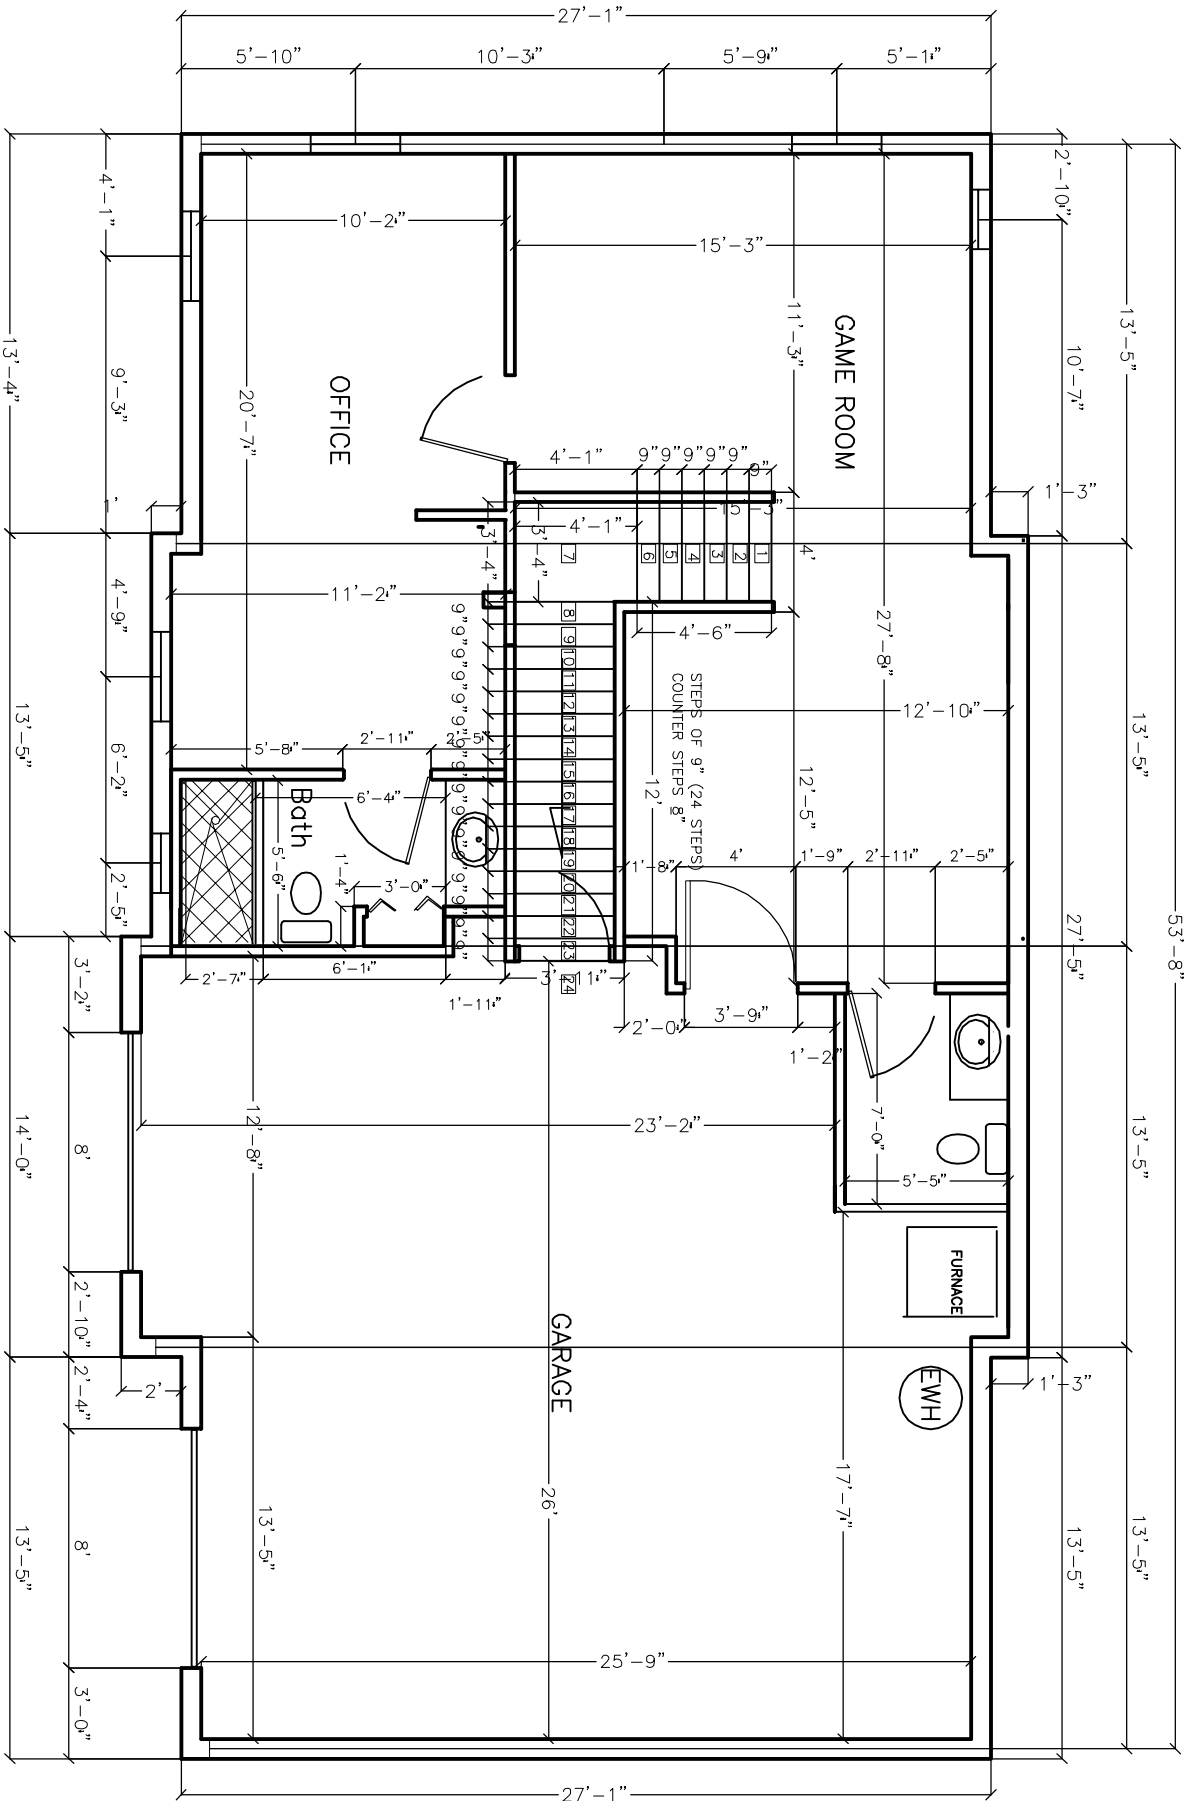

BASEMENT GARAGE AREA 1548 SF.

BASEMENT FLOOR PLAN

A
8

LINVILLE CREEK CROSSING
LOT 12

DATE: 9/16/07
SCALE
AutoCad Drawings:
manuelruiz@skybest.com

REVISIONS	9/16/07
	10/18/07

MRV II INC.
MANUEL.RUIZ@SKYBEST.COM
123 Bryan Combs Rd.
Sugar Grove, NC.
28678
TEL (828)297-5806
FAX (828)279-7906
CEL (828)773-1431

