


ROOF PLAN

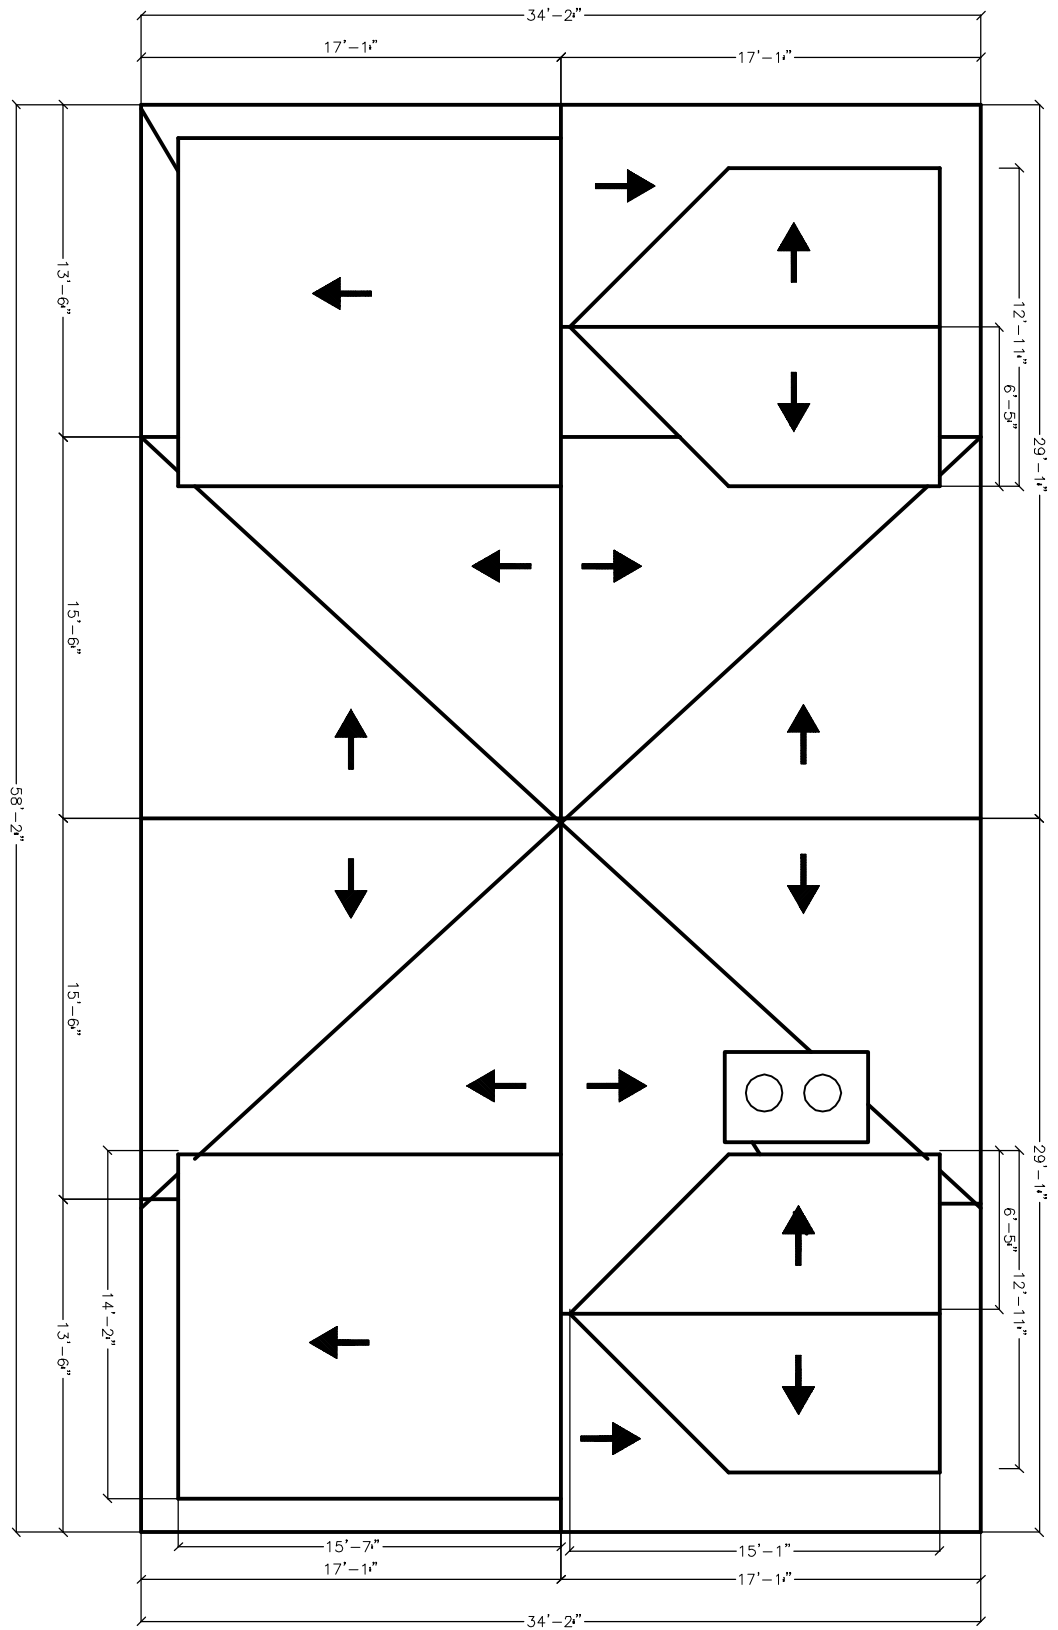

A
9

LINVILLE CREEK CROSSING
LOT 12

DATE :
8/08/2007
SCALE
AutoCad Drawing:
manuelruiz@skybest.com

REVISIONS:

NO.	DESCRIPTION

MRV II INC.
MANUEL RUIZ@SKYBEST.COM
123 Bryan Camber Rd.
Sugar Grove, NC.
28179
TEL (828)297-5808
FAX (828)279-7908
CEL (828)773-1431

