


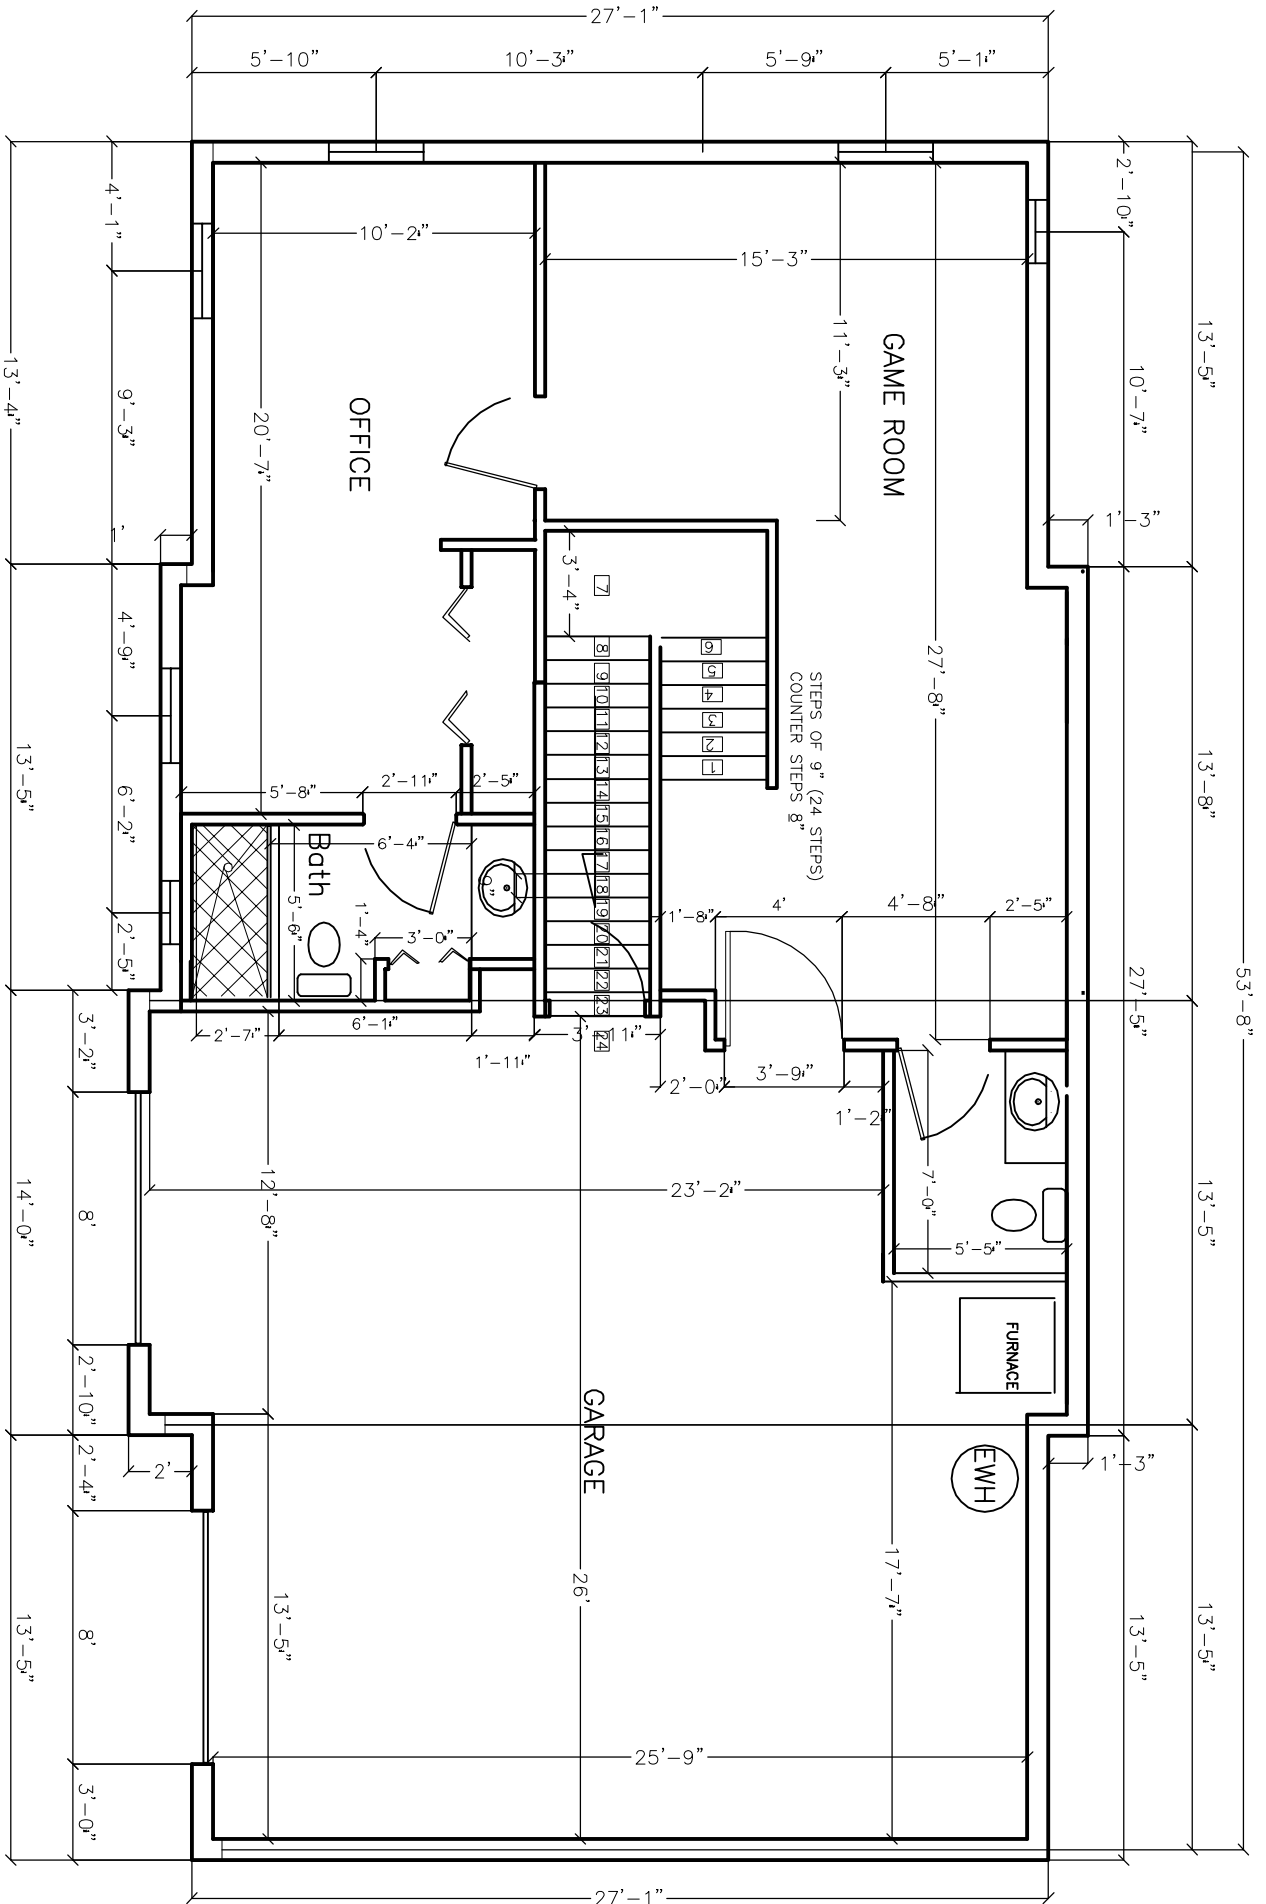

BASEMENT GARAGE AREA 1548 SF.

BASEMENT FLOOR PLAN

A
8

LINVILLE CREEK CROSSING
LOT 12

DATE: 9/16/07
SCALE: 1/100
AutoCad Drawing:
manuelruiz@skybest.com

REVISIONS:	
9/16/07	
10/10/07	
12/11/07	

MRV II INC.
MANUEL RUZ@SKYBEST.COM
123 Bryan Camber Rd.
Sugar Grove, NC.
28179
TEL (828)297-5806
FAX (828)279-7906
CEL (828)773-1431

