


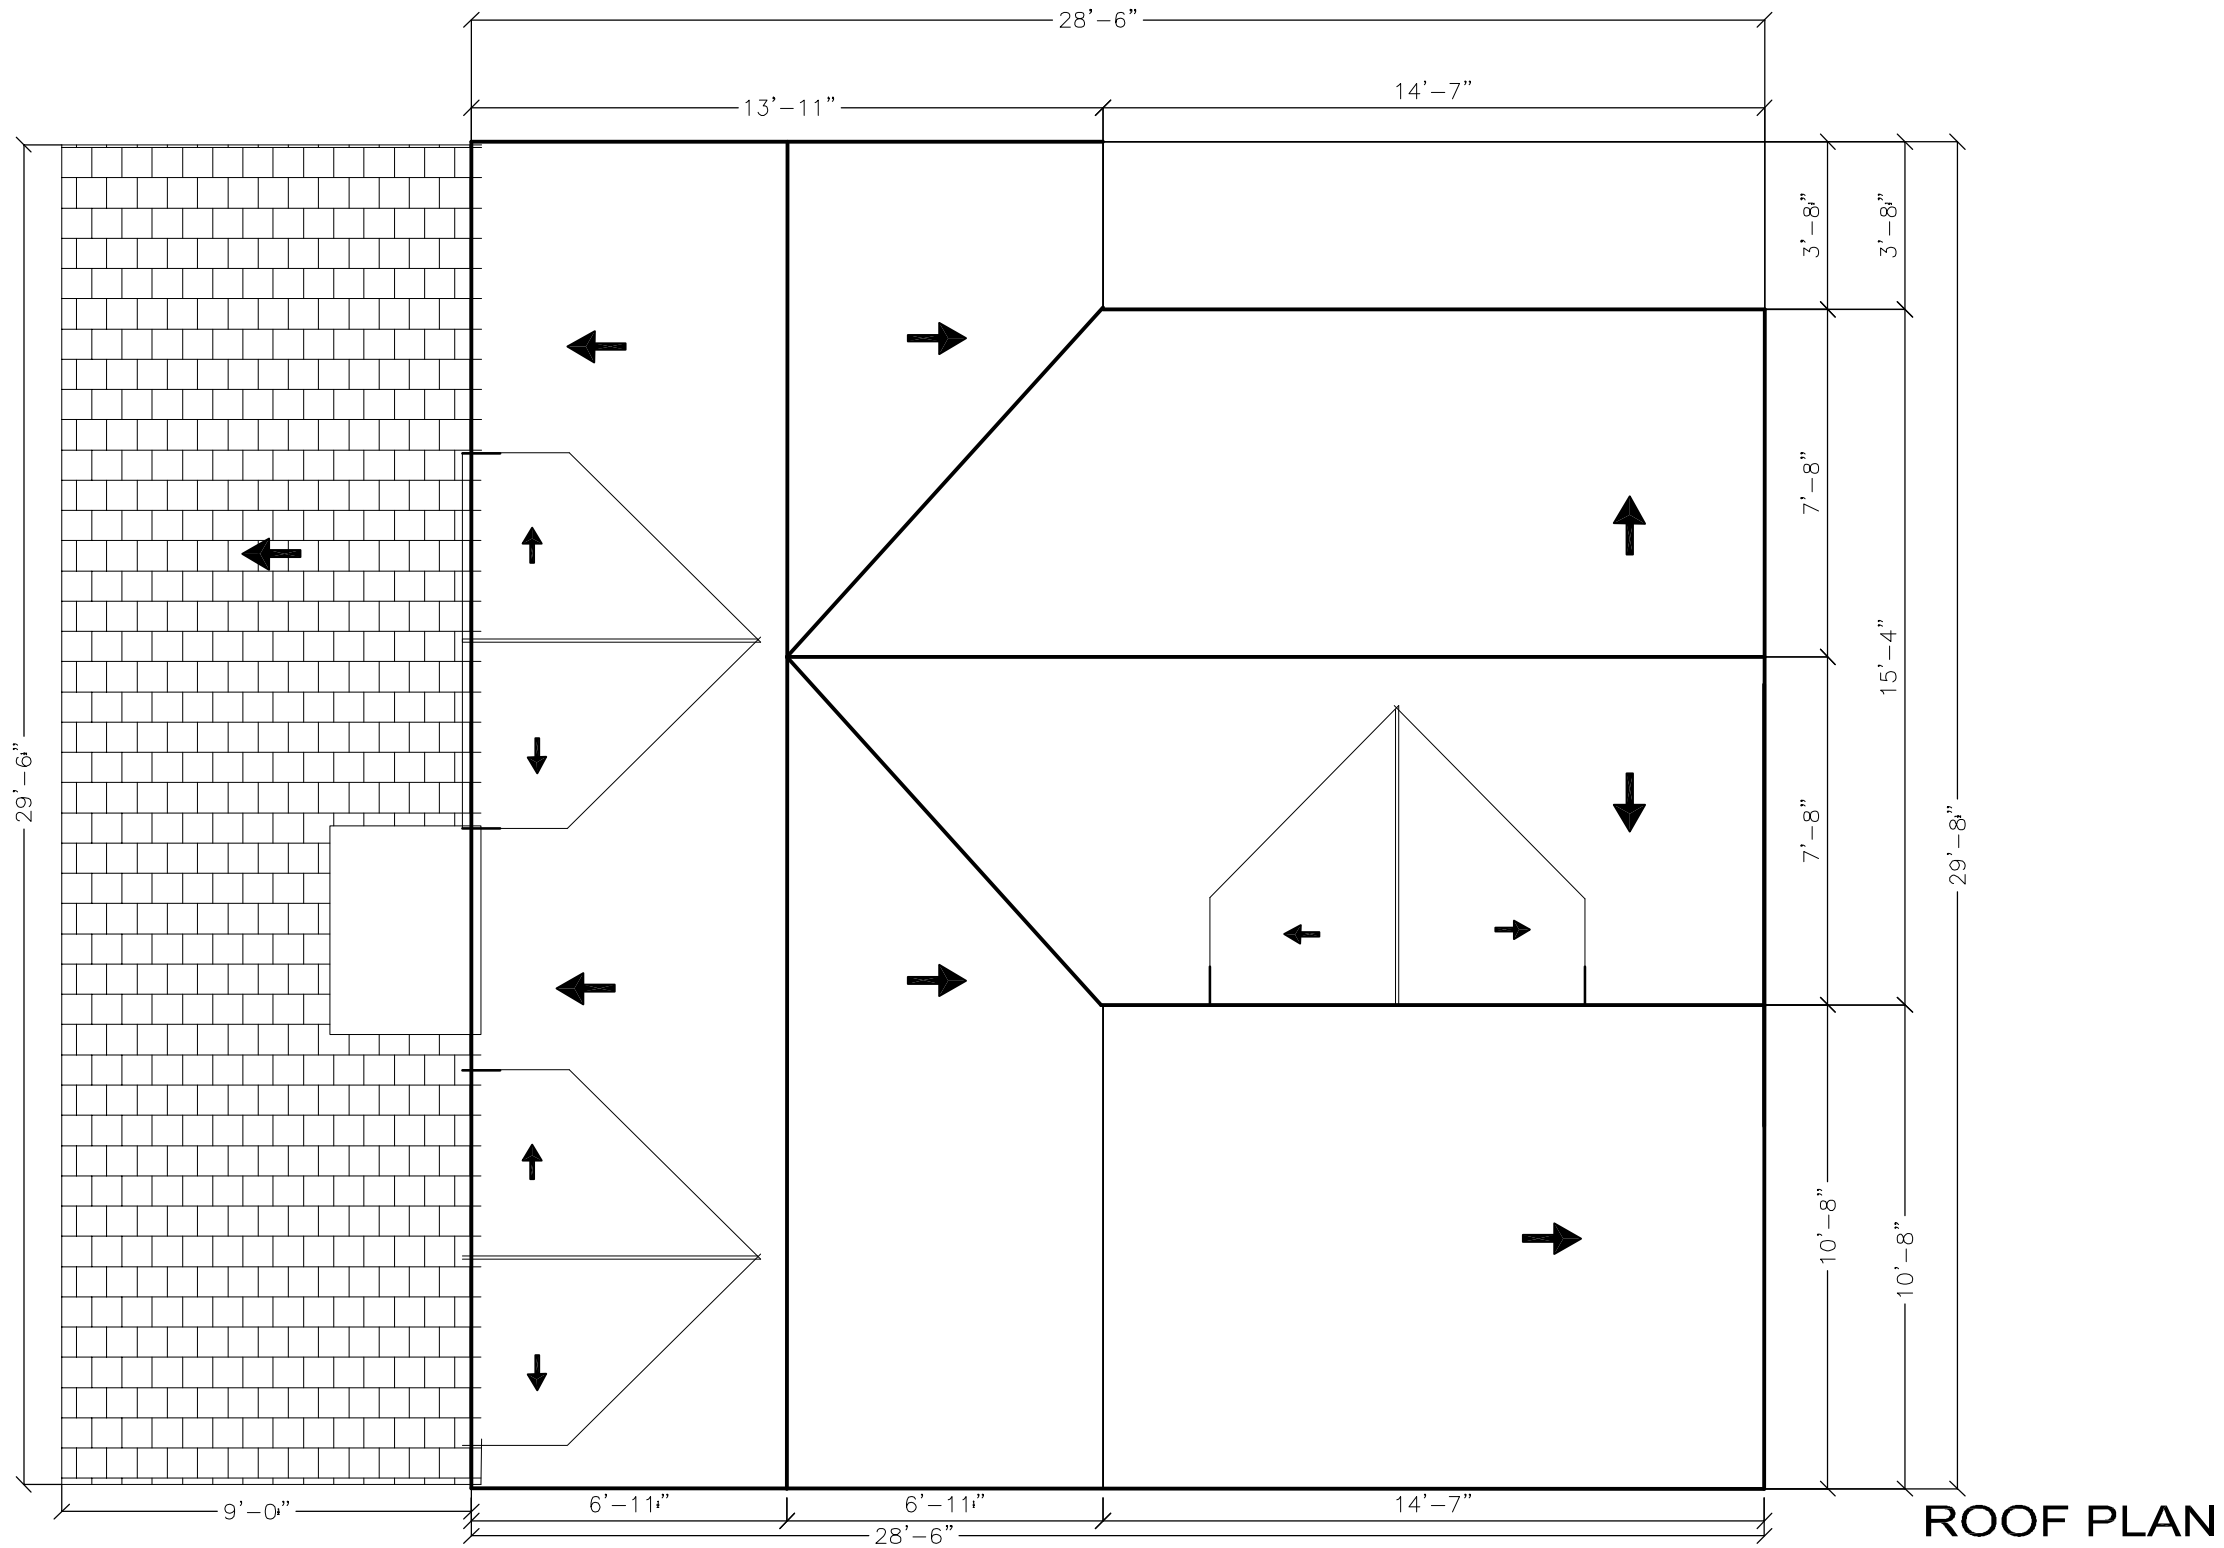

ROOF PLAN

Aldridge Ridge Ponds, Lot 7
Banner Elk , NC.

DATE : 4/15/2009
Escal: 1: 100
Design:
Manuel F . Ruiz
mexstone@hotmail.com

M.R.V. 2. INC.
www.MRV2Inc.com
mexstoneinc@skybest.com
mexstone@hotmail.com
161 Cross Ridge Farm
Rd.Post Office Box 249
Vilas, NC. 28692
TEL (828)279-7905
FAX (828)279-7906
MOBIL (828)266-3154

