


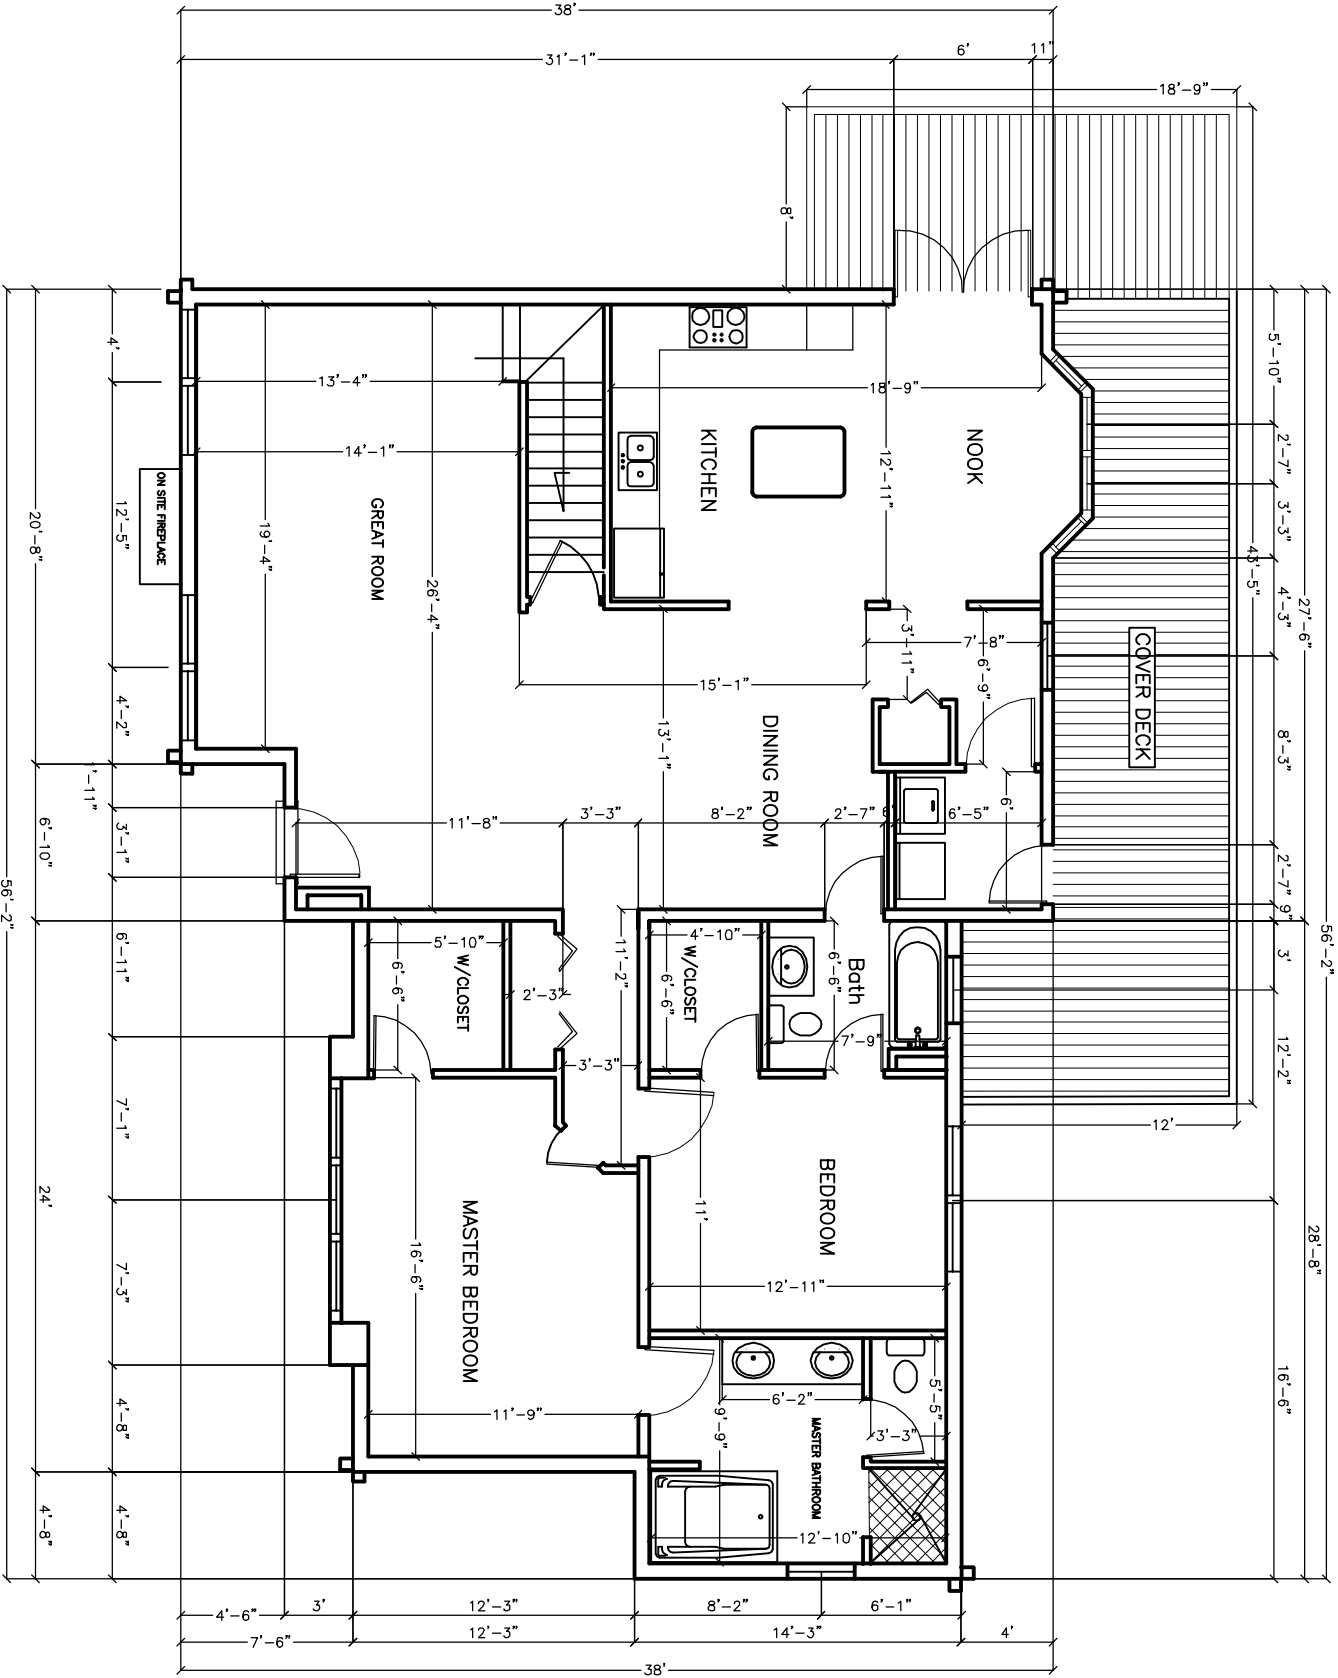

FIRST FLOOR

AREA FIRST FLOOR 1,725 SF.	OPTIONAL ROOM 433 SF
AREA SECOND FLOOR 296 SF.	
AREA HEATED BASEMENT 933 SF.	
AREA GARAGE BASEMENT 792 SF.	
TOTAL AREA 3,746 SF	TOTAL AREA W/ OPTIONAL 4,179 SF
AREA COVER DECK 315 SF	
AREA FLOOR DECK SF	
TOTAL DECK AREA 466 SF	

AREA FIRST AND SECOND FLOOR WITHOUT BASEMENT 2,020 SF.

TOTAL AREA BASEMENT, FIRST FLOOR , SECOND FLOOR 3,746 SF

LINVILLE CREEK CROSSING
MODEL HIGHLAND 2

DATE : 11/15/2007
Escale 1:100
Design:
Manuel F . Ruiz
mexstone@hotmail.com

M.R.V. 2. INC.
www.MRV2Inc.com
mexstoneinc@skybest.com
mexstone@hotmail.com
161 Cross Ridge Farm TEL (828)279-7905
Rd.Post Office Box 249 FAX (828)279-7906
Vilas, NC. 28692 MOBIL (828)266-3154

