


FRONT ELEVATION

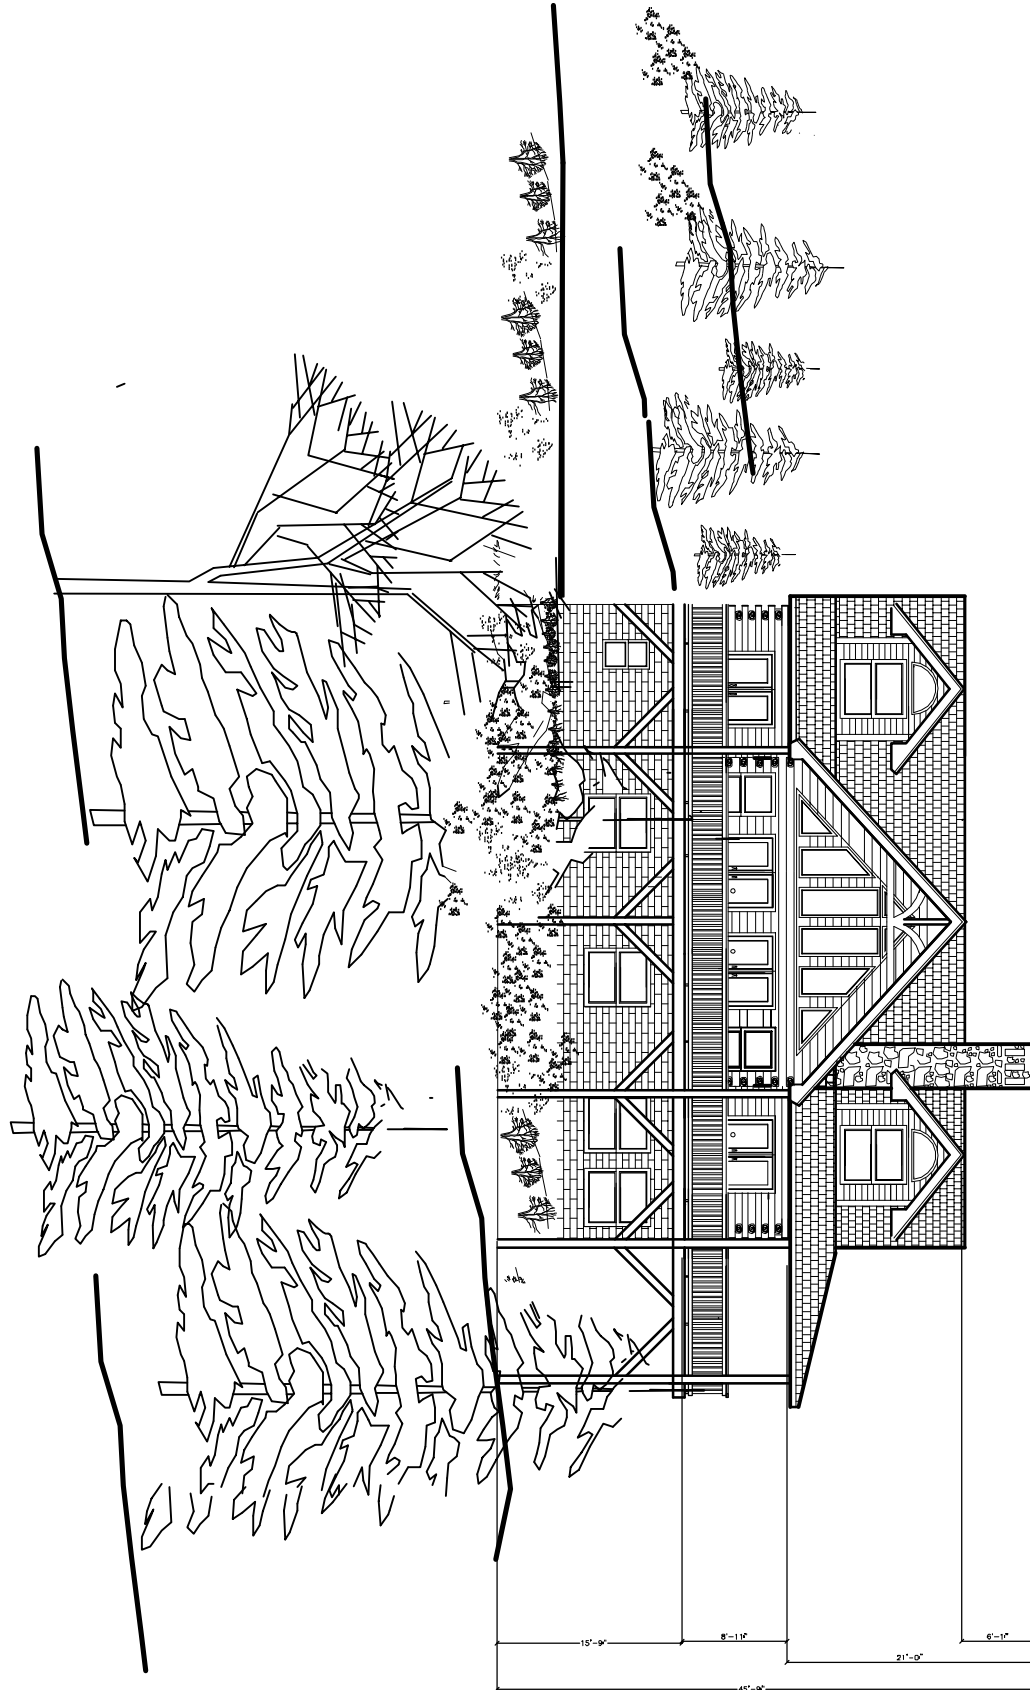

A  
2

# LINVILLE CREEK CROSSING LOT 12

DATE:  
8/2/07  
SCALE  
AutoCad Drawing:  
manuelruiz@skybest.com

## REVISIONS:

| NO. | DESCRIPTION |
|-----|-------------|
|     |             |
|     |             |
|     |             |
|     |             |

MRV II INC.  
MANUEL RUIZ@SKYBEST.COM  
123 Bryan Center Rd.  
Rapid Grove, NC.  
28679  
TEL (828)297-5806  
FAX (828)279-7906  
CEL (828)773-1431

