


FIRST FLOOR AREA 1,548 SF.

# FIRST FLOOR PLAN

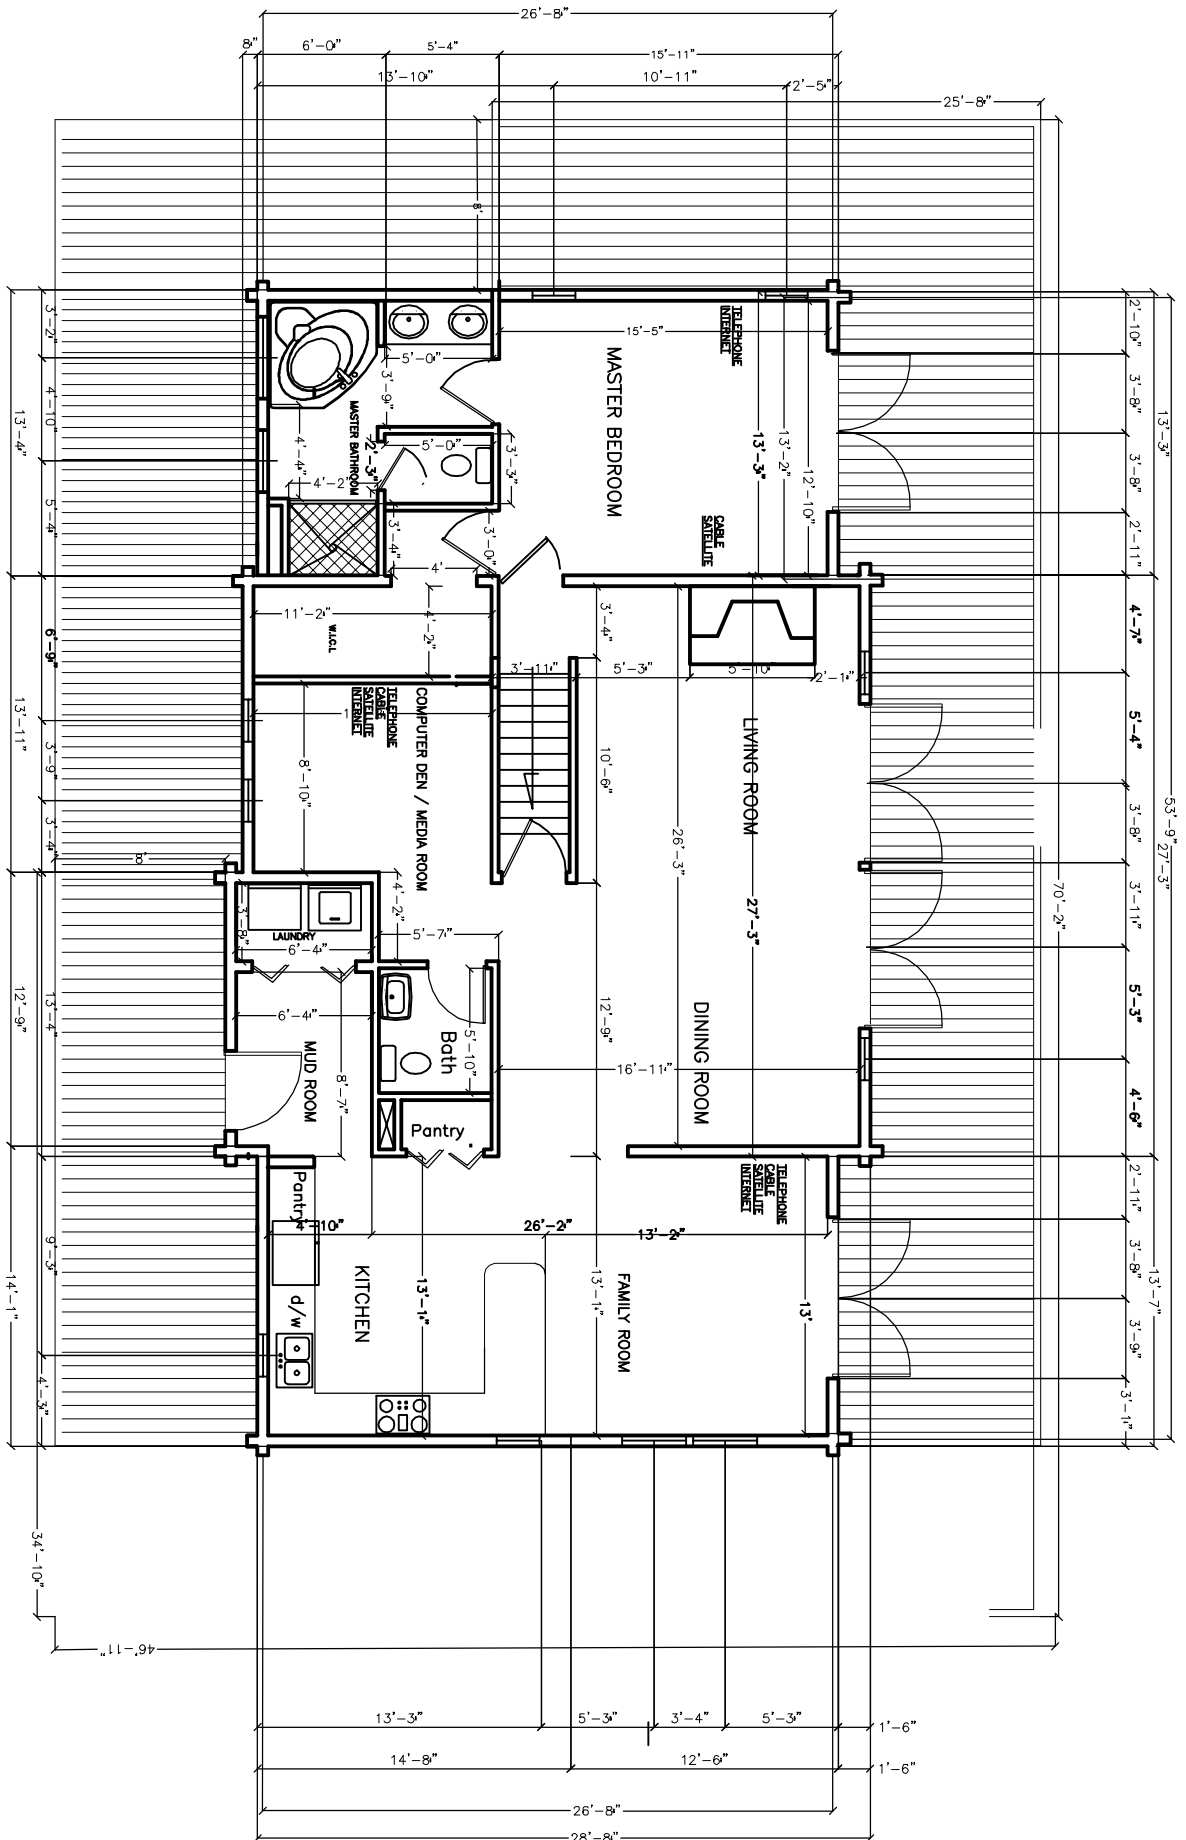

A  
6

LINVILLE CREEK CROSSING  
LOT 12

DATE: 8/02/2007  
SCALE: AutoCad Drawing:  
manuelruiz@skybest.com

REVISIONS:  
SCALE:

MRV II INC.  
MANUEL RUIZ@SKYBEST.COM  
123 Bryan Camber Rd.  
Sugar Grove, NC 28179  
TEL (828)297-5806  
FAX (828)279-7906  
CEL (828)773-1431

