


TOTAL DECK AREA 1,240 SF
AREA FLOOR DECK 270 SF
AREA COVER DECK 970 SF
TOTAL AREA 2059 SF
AREA SECOND FLOOR 377 SF.
AREA FIRST FLOOR 1,682 SF.

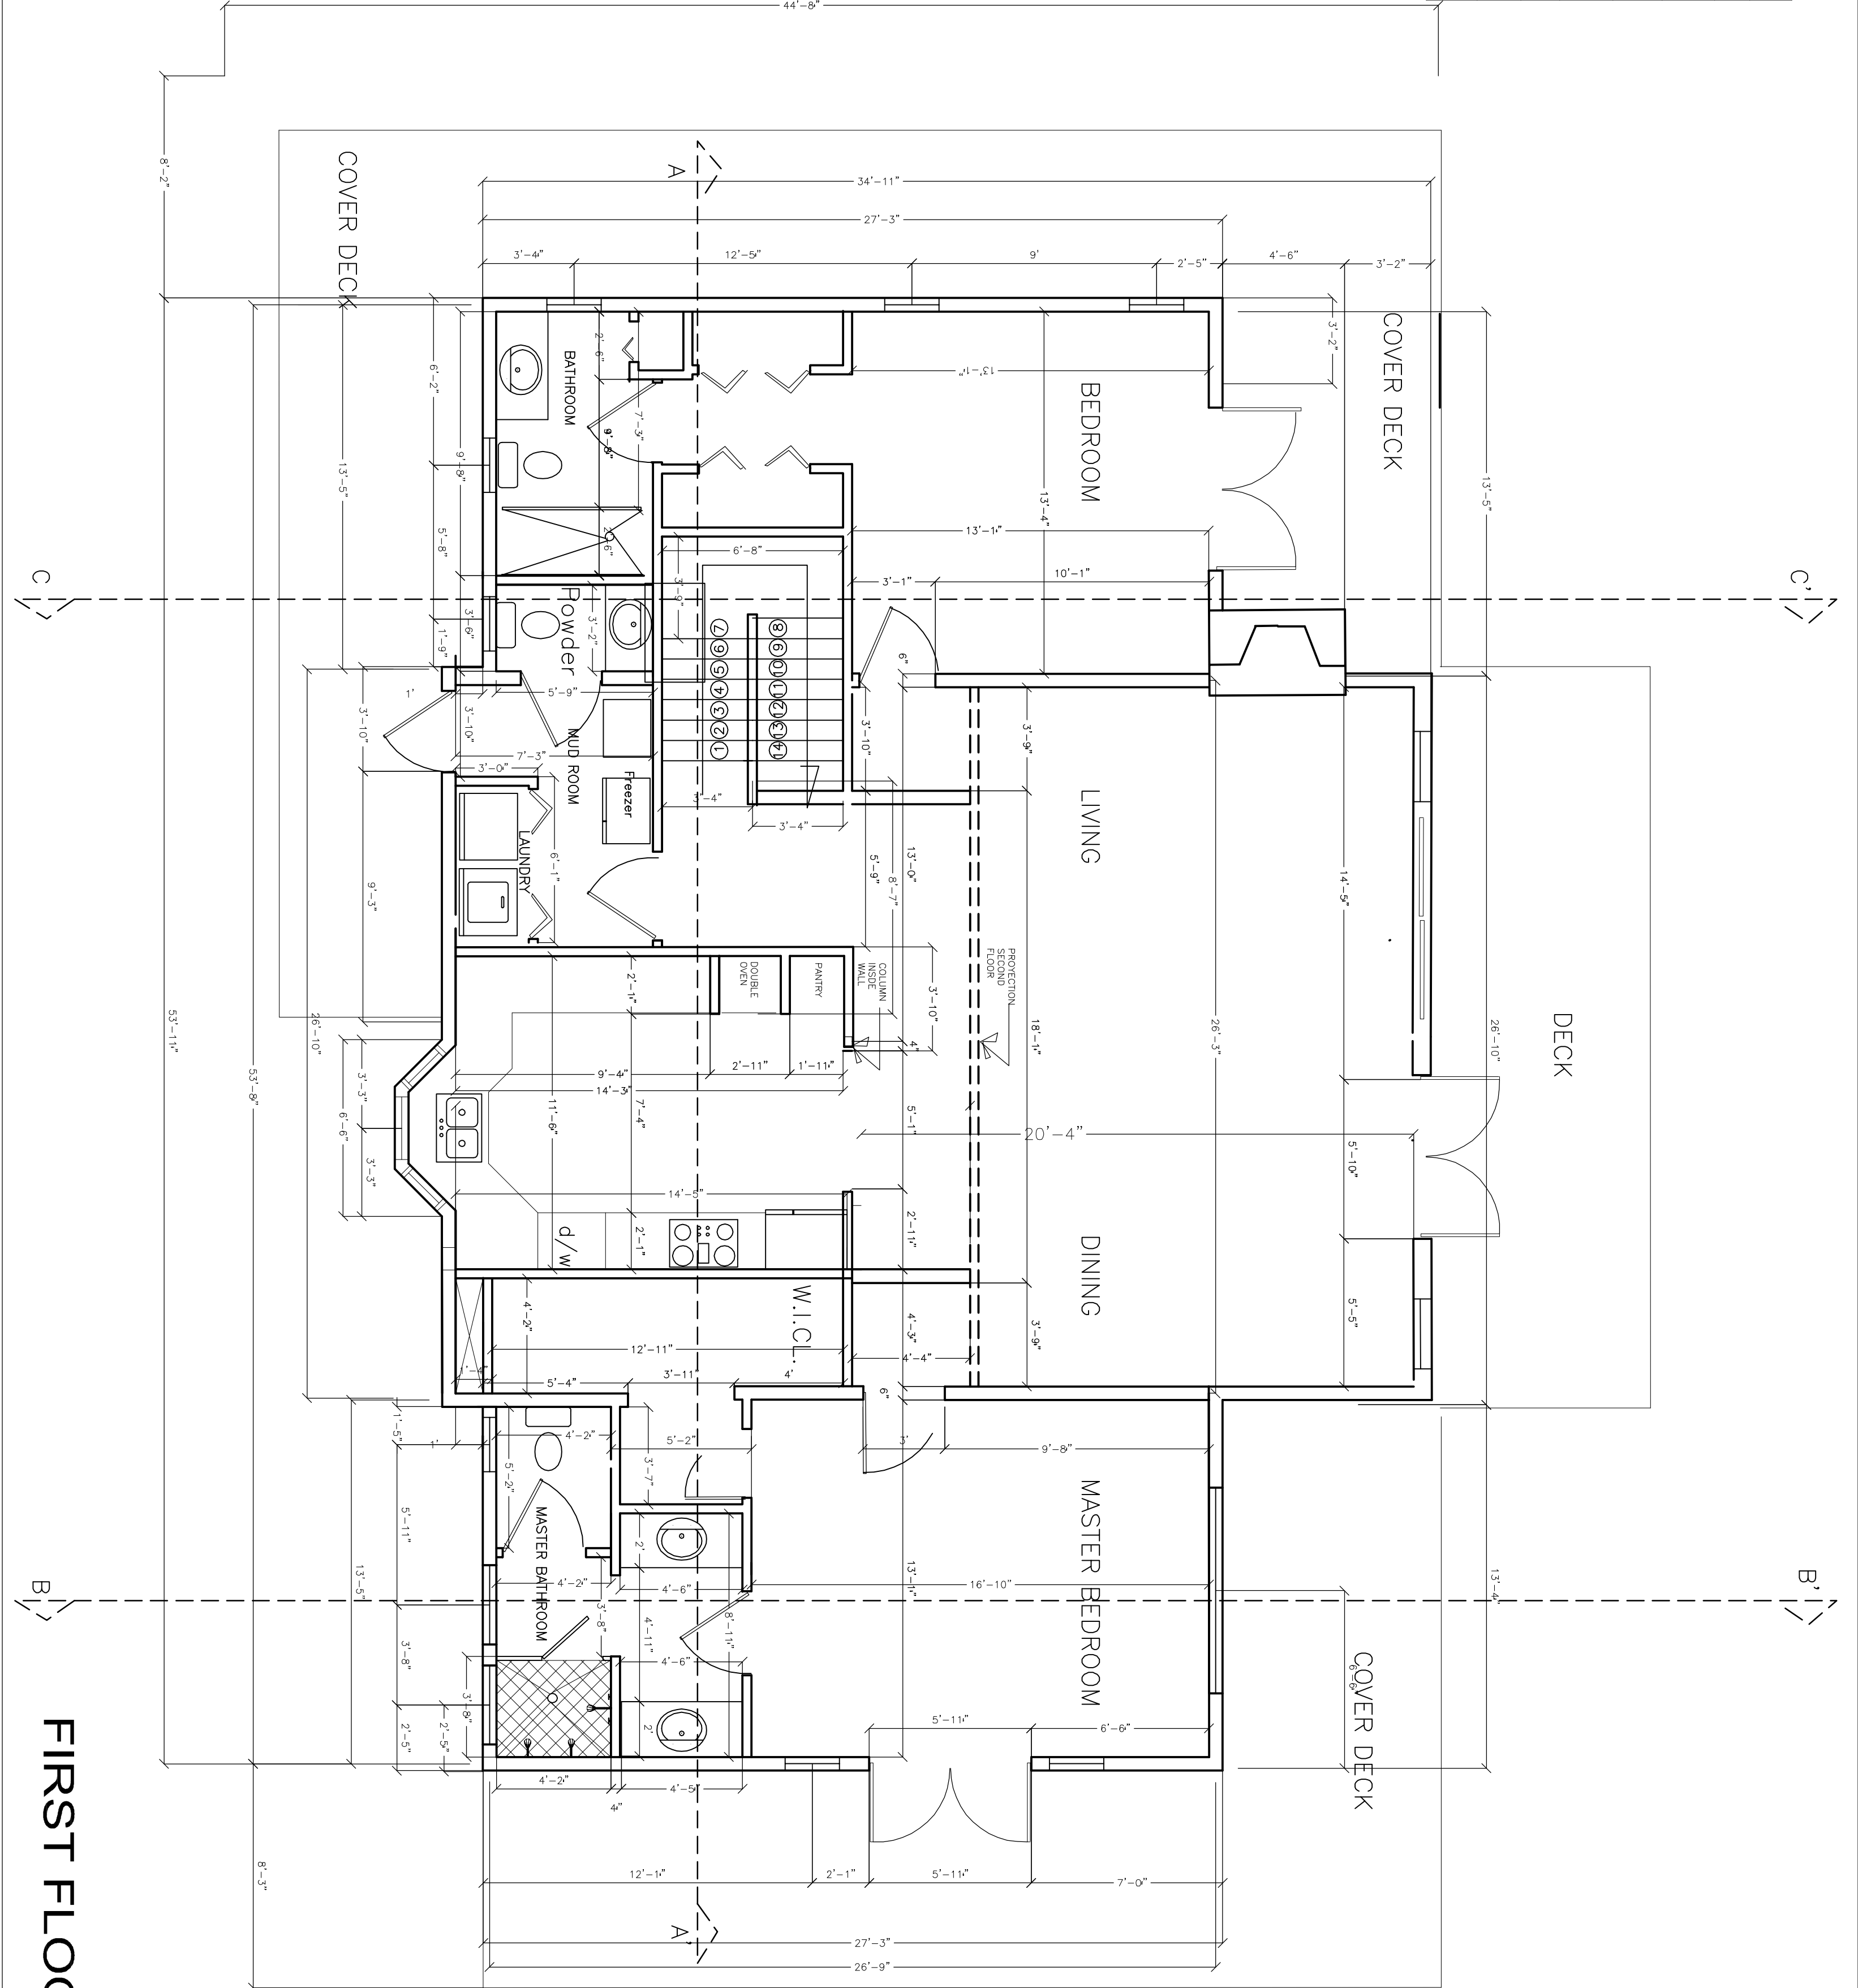

FIRST FLOOR PLAN

CREST VIEW RIDGE ESTATES

LOT 1

A
7

DATE : 9/30/2008

Scale: 1/4"

Design:

Manuel F . Ruiz



mexstone@hotmail.com

M.R.V. 2. INC.

www.MRV2Inc.com

mexstoneinc@skybest.com

mexstone@hotmail.com

161 Cross Ridge Farm TEL (828)279-7905
Rd.Post Office Box 249 FAX (828)279-7906
Vilas, NC. 28692 MOBIL (828)266-3154

