


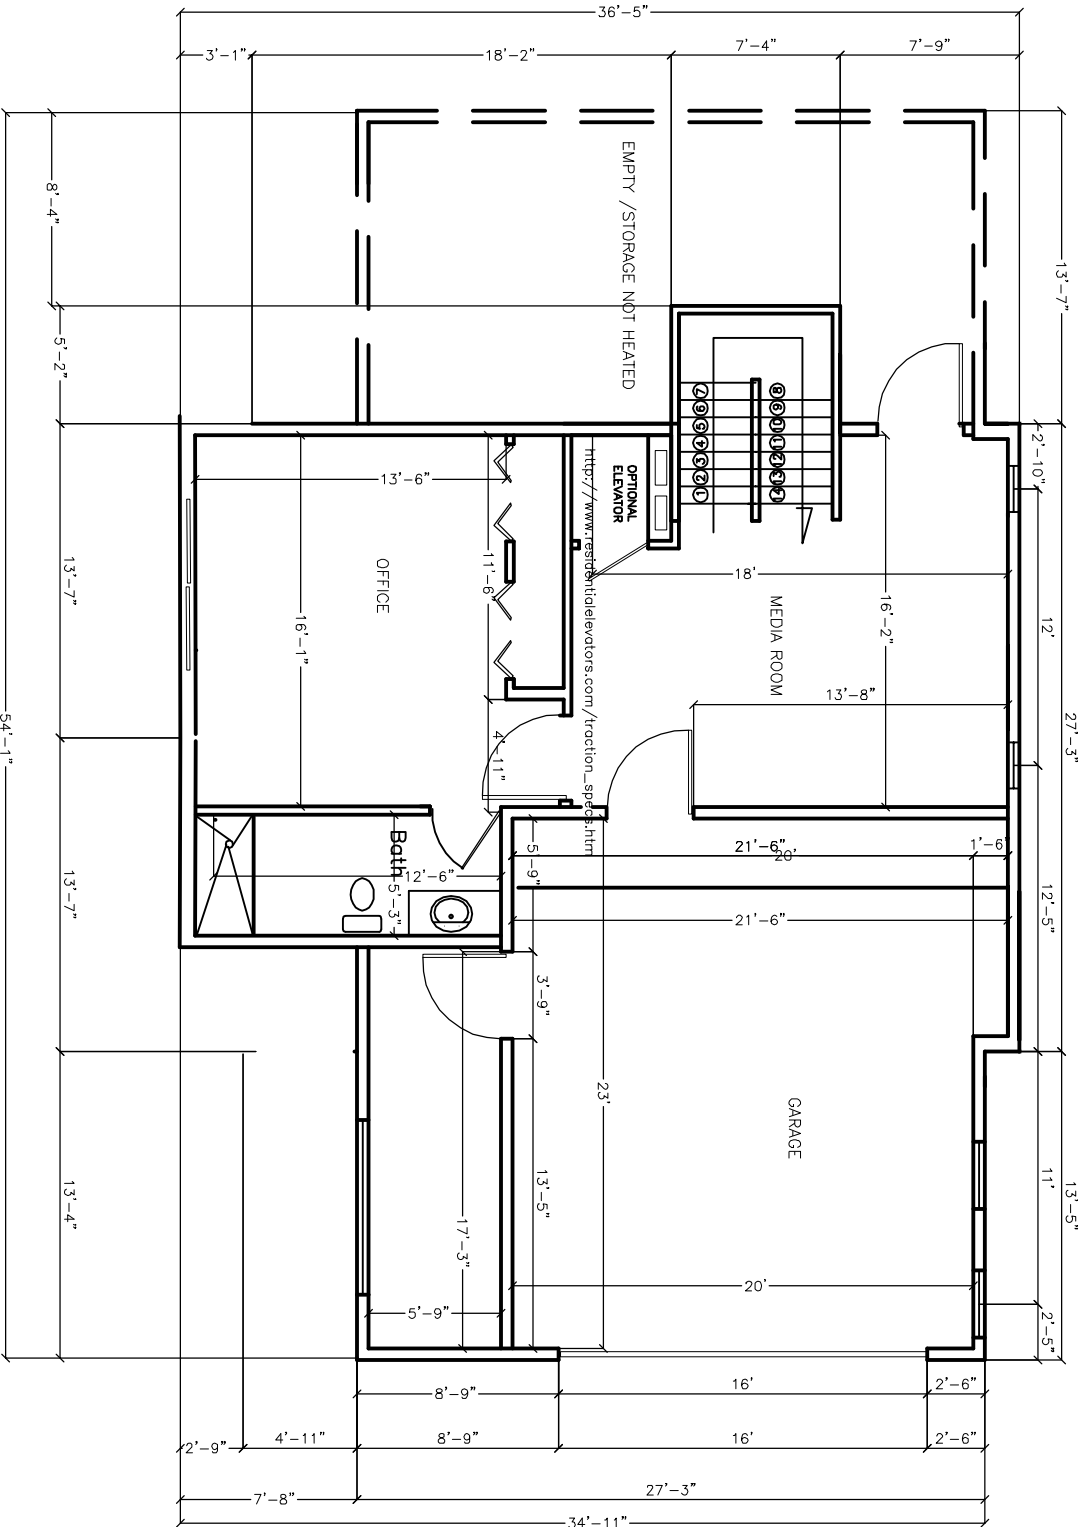

AREA FIRST AND SECOND FLOOR 2,063 SF.

AREA FIRST FLOOR 1,632 SF.
AREA SECOND FLOOR 431 SF.
AREA HEATED BASEMENT 732 SF.
AREA GARAGE BASEMENT 575 SF.
AREA COVER DECK 1,080 SF
AREA FLOOR DECK 531 SF
TOTAL DECK AREA 1,611 SF

BASEMENT FLOOR PLAN

TOTAL AREA HEATED 2,795. SF