


TOTAL DECK AREA 1,240 SF
AREA FLOOR DECK 270 SF
AREA COVER DECK 970 SF
TOTAL AREA 2059 SF
AREA SECOND FLOOR 377 SF.
AREA FIRST FLOOR 1,682 SF.

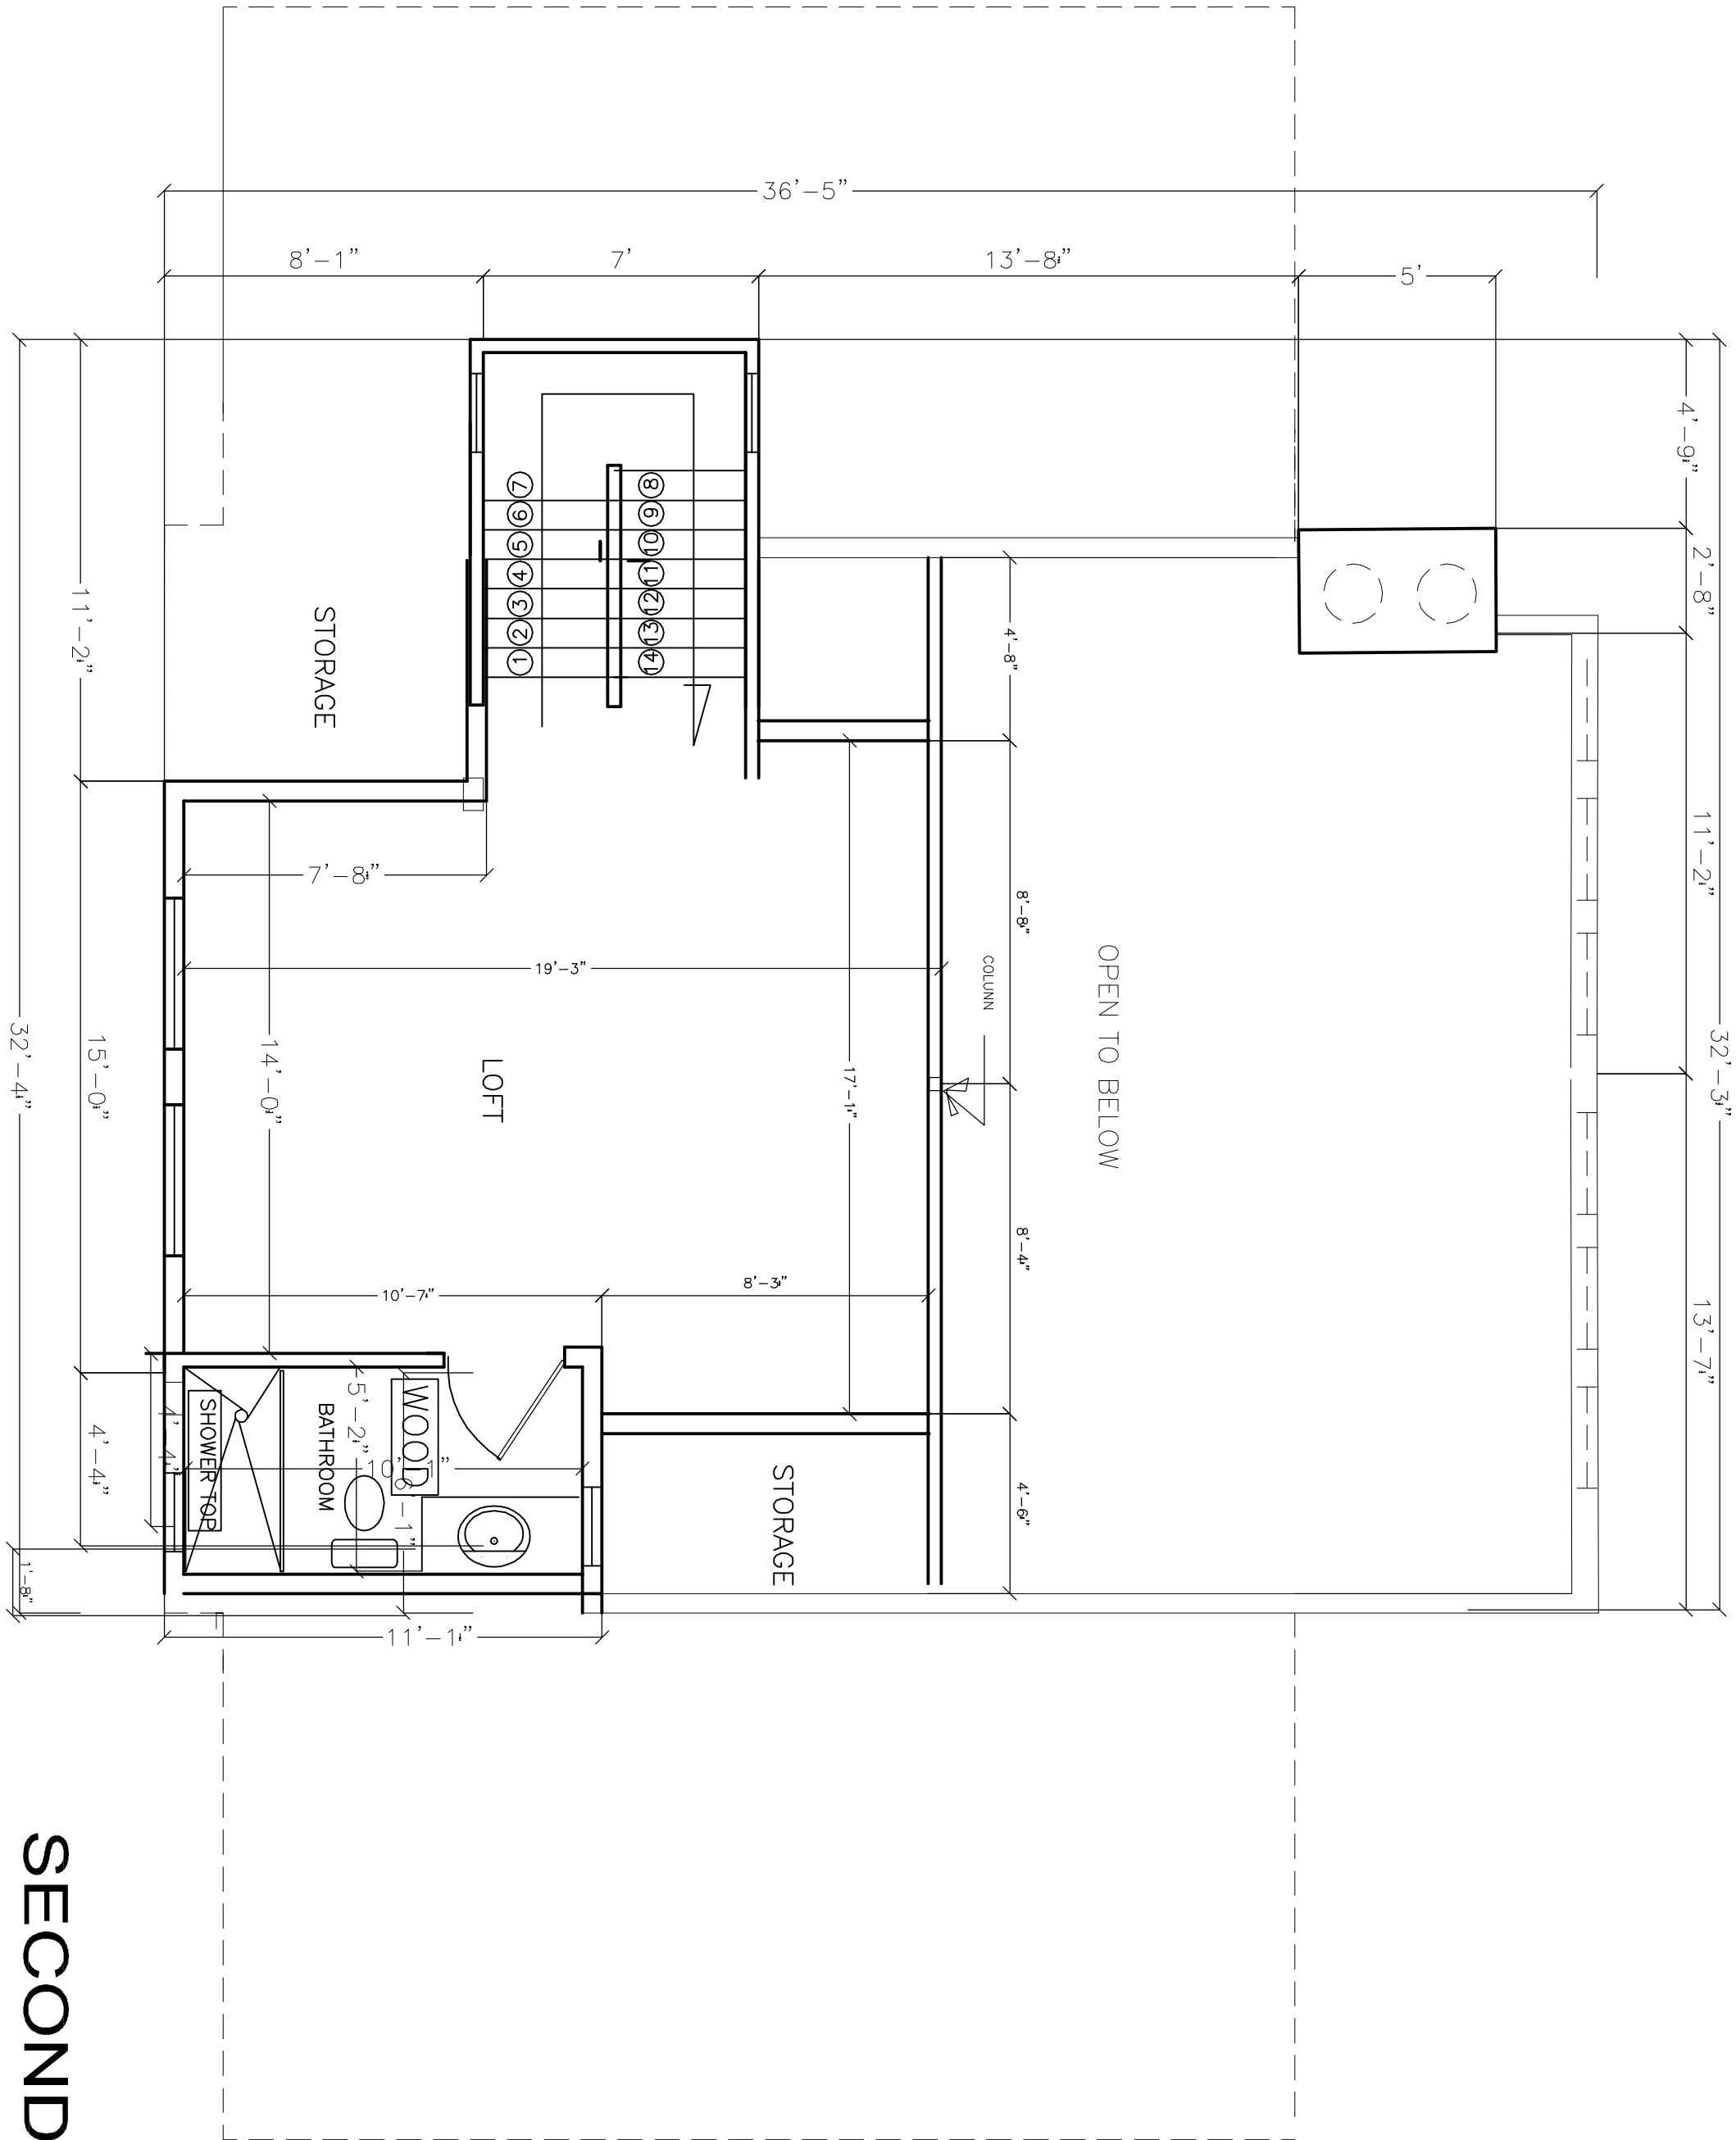

SECOND FLOOR PLAN