


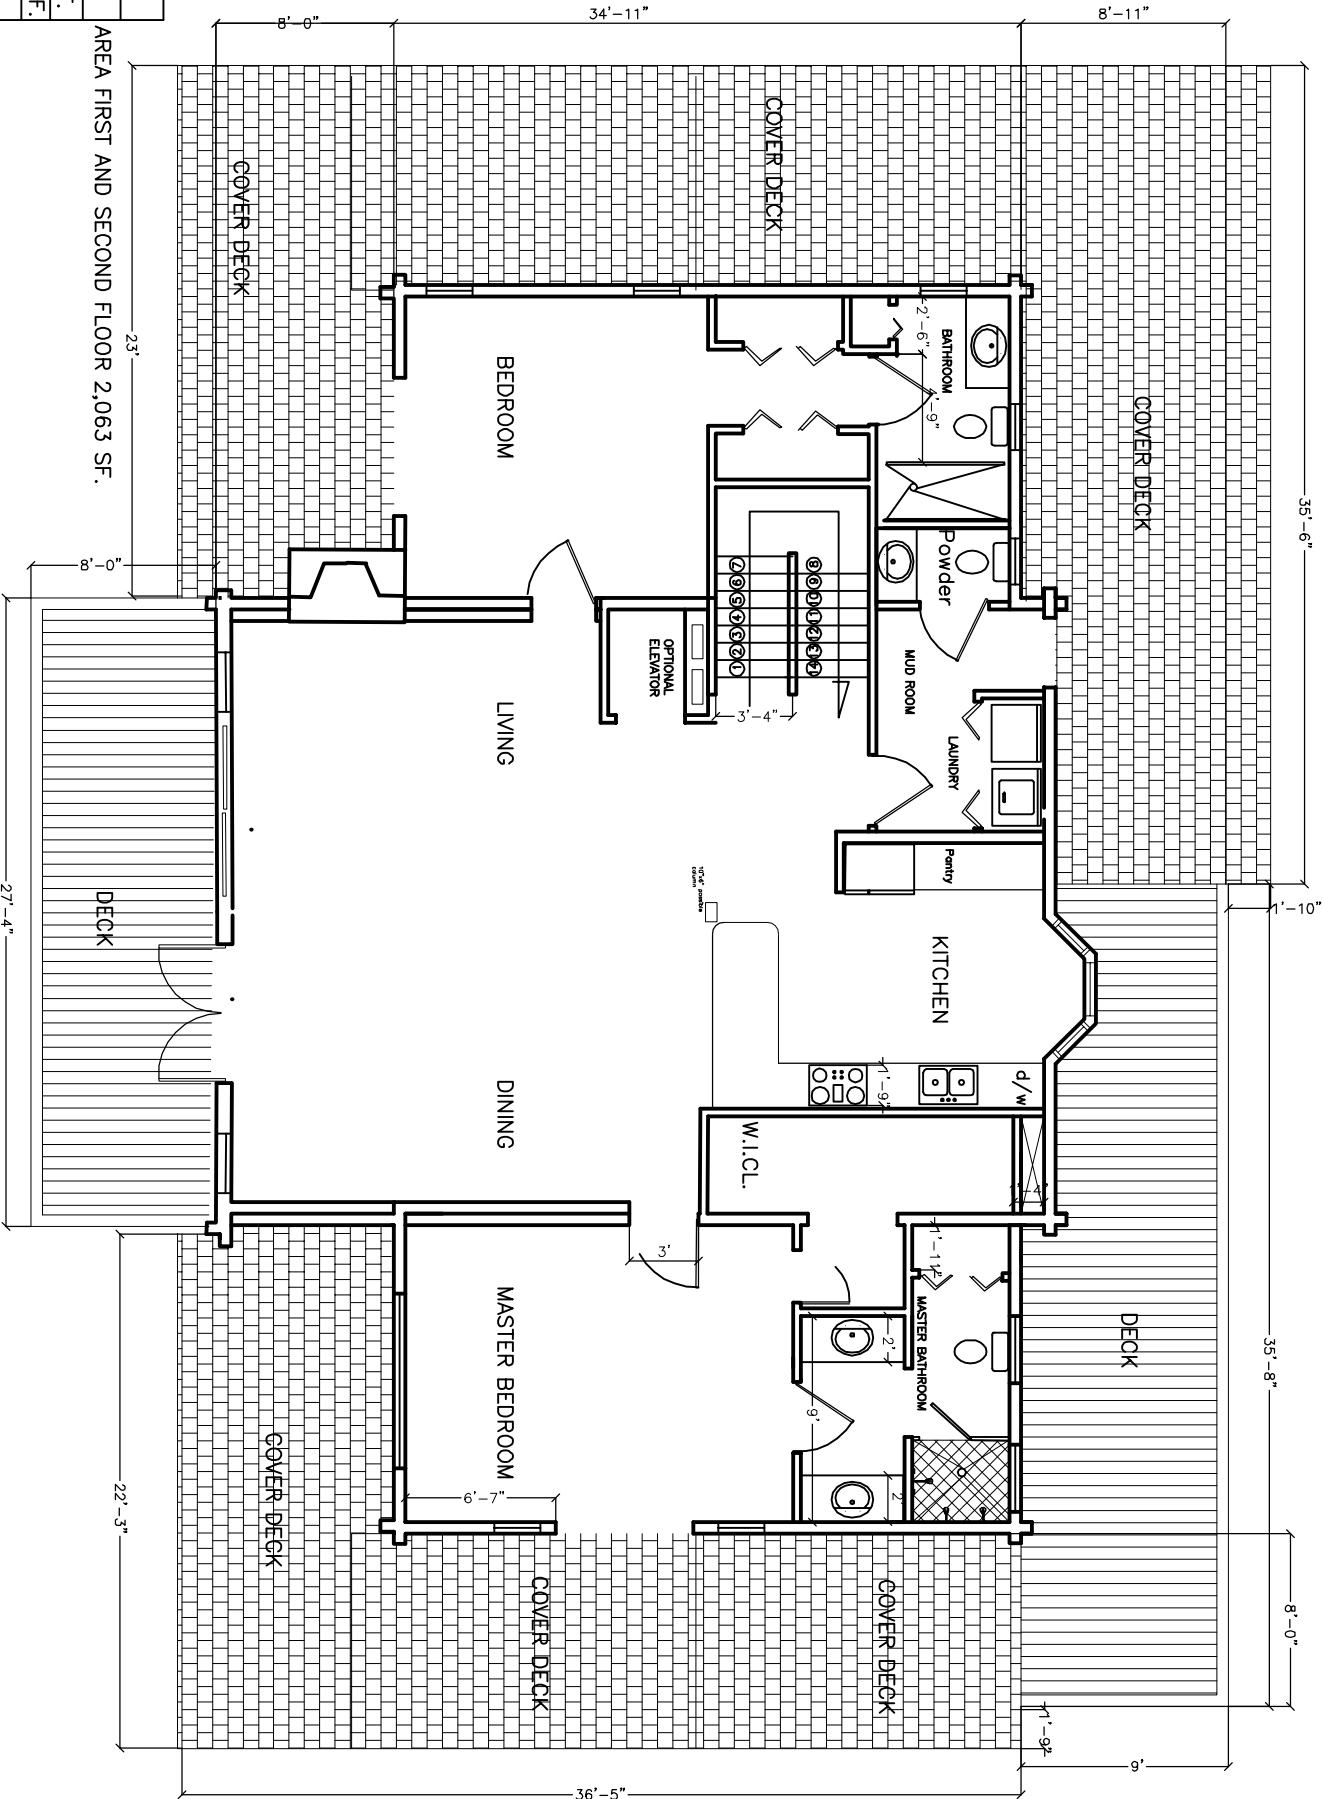

AREA FIRST FLOOR	1,632 SF.
AREA SECOND FLOOR	431 SF.
AREA HEATED BASEMENT	732 SF.
AREA GARAGE BASEMENT	575 SF.
AREA COVER DECK	1,080 SF
AREA FLOOR DECK	531 SF
TOTAL DECK AREA	1,611 SF

TOTAL AREA HEATED 2,795. SF

DECK PLAN