

CREST VIEW RIDGE ESTATES

TRACT 1

1	AREA 5. ACRES
2	AREA 1.83 ACRES
3	AREA 1.88 ACRES
4	AREA 1.98 ACRES
5	AREA 1.64 ACRES
6	AREA 1.94 ACRES
7	AREA 5.72 ACRES
Total 20 Acres	

TRACT 2


8	AREA 6.87 ACRES
9	AREA 3.23 ACRES
10	AREA 3.70 ACRES
Total 13.8 Acres	

TRACT 3

11	AREA 1.50 ACRES
12	AREA 6.00 ACRES
13	AREA 1.48 ACRES
14	AREA 1.54 ACRES
15	AREA 1.42 ACRES
16	AREA 3.42 ACRES
17	AREA 3.32 ACRES
18	AREA 2.60 ACRES
Total 21.3 Acres	

TOTAL AREA 3 TRACTS 55.1 ACRES

DRAIN FIELDS 120'X60'

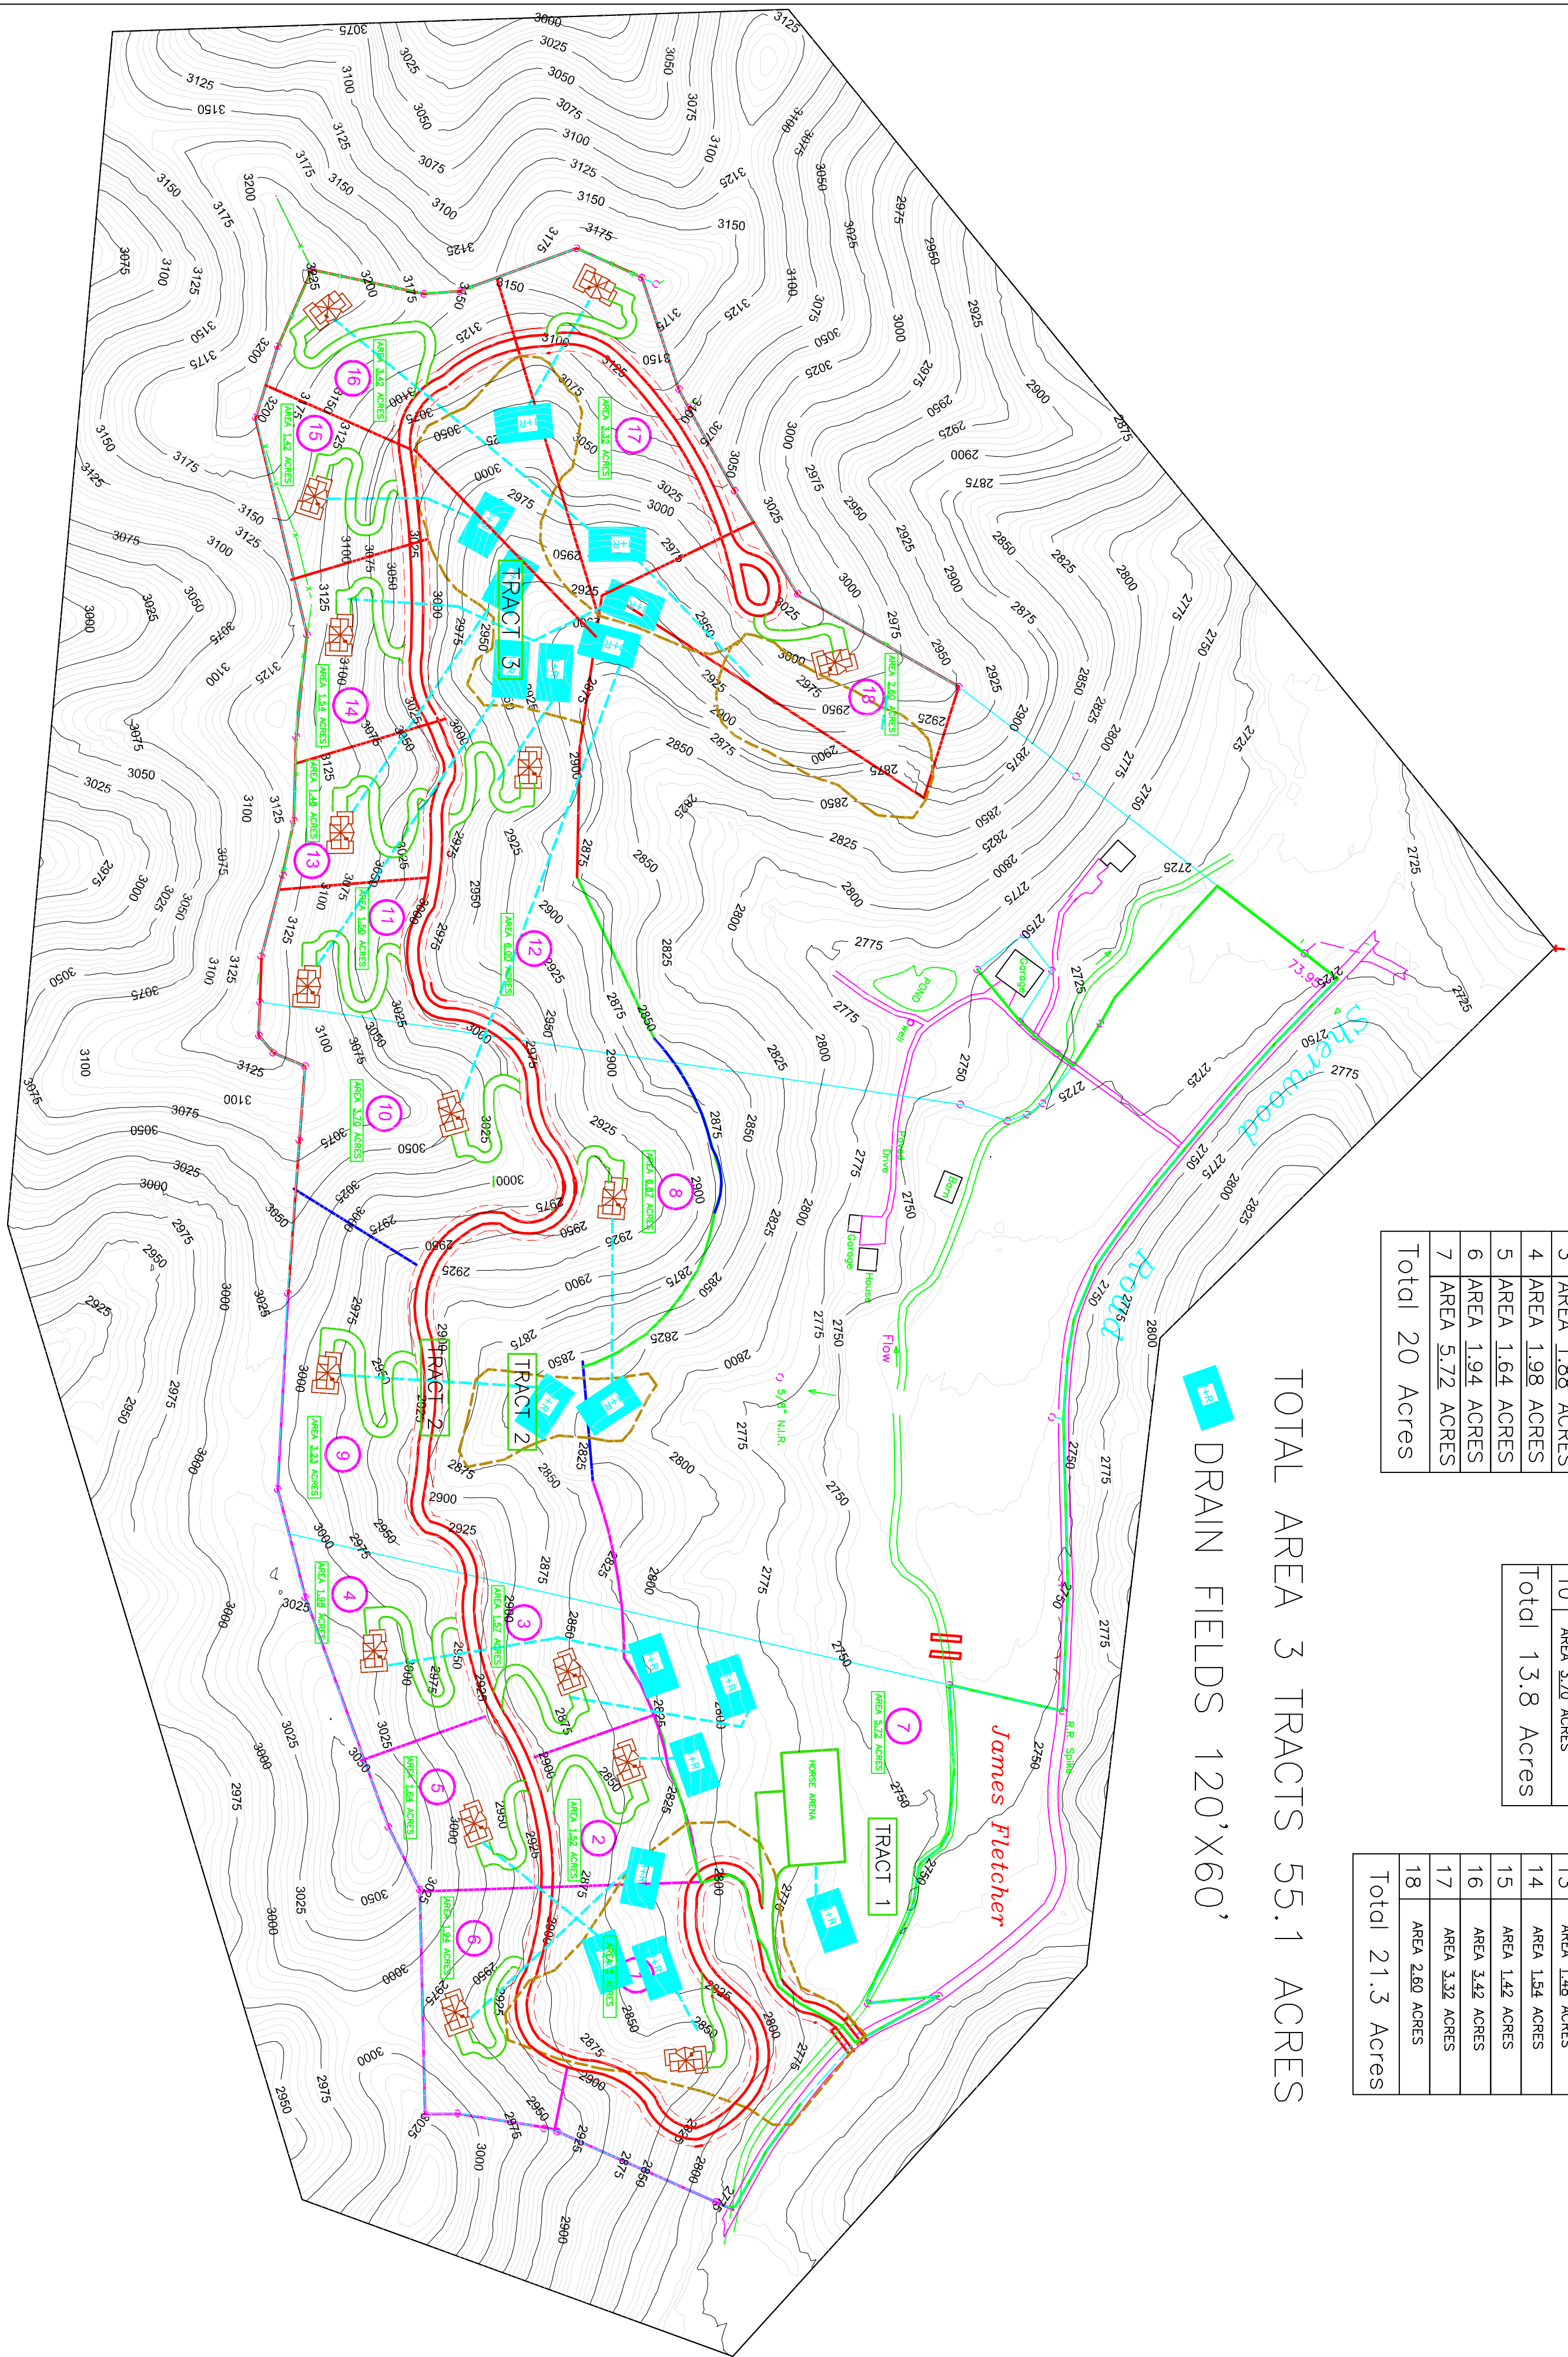

CREST VIEW RIDGE ESTATES
Vilas, NC.

DATE : 8/28/2007
Escale 1:200
Design:
Manuel F . Ruiz
mexstone@hotmail.com

M.R.V. 2. INC.
www.MRV2Inc.com
mexstoneinc@skybest.com
mexstone@hotmail.com

161 Cross Ridge Farm TEL (828)279-7905
Rd.Post Office Box 249 FAX (828)279-7906
Vilas, NC. 28692 MOBIL (828)266-3154

